

THE FIFE COUNCIL (VARIOUS STREETS, FOODIEASH - SPEED LIMITS) ORDER 2026

Fife Council propose to make an Order under the Road Traffic Regulation Act 1984 to introduce speed limits on various streets in Foodieash as follows: **20mph speed limit** – Main Street and Beechbank for their entire lengths: **40mph speed limit** – U048 from approx. 57m north of Bramble Lane northerly for approx. 537m; and from the extended south property boundary of Foodie End southerly to Bank Street.

Full details of the proposals may be examined during opening hours at Fife Council Headquarters, Fife House, North Street, Glenrothes and via public access pc's at your closest library. The documents will also be available online at www.fife.gov.uk/notices

Objections to the proposals, stating the grounds of objection and the objector's name & address, should be sent to Traffic Management, Roads & Transportation Service, Bankhead Central, Bankhead Park, Glenrothes, Fife KY7 6GH or by e-mail to traffic.management@fife.gov.uk by 09/10/26.

11/09/26

THE FIFE COUNCIL (VARIOUS STREETS, FOODIEASH - SPEED LIMITS) ORDER 2026

STATEMENT OF REASONS

The Fife Council, after consultation with the chief officer of police for the Council's area, consider that it is necessary to introduce 20 m.p.h. and 40 m.p.h. speed limits on various streets in Foodieash.

The Order is being promoted in the interests of road safety.

Lindsay Thomson,
Head of Legal and Democratic Services.

Fife House,
North Street,
GLENROTHES,
Fife.
KY7 5LT

THE FIFE COUNCIL (VARIOUS STREETS, FOODIEASH - SPEED LIMITS)
ORDER 2026

The Fife Council in exercise of the powers conferred on them under section 84(1) of the Road Traffic Regulation Act 1984 and of all other enabling powers, and after consultation with the chief officer of police for the Council's area in accordance with section 124 of and Part III of Schedule 9 to the said Act hereby make the following Order:-

1. This Order may be cited as "The Fife Council (Various Streets, Foodieash - Speed Limits) Order 2026" and shall come into operation on the day of .
2. No person shall drive any motor vehicle at a speed exceeding 20 miles per hour on the lengths of road specified in Schedule 1 to this Order.
3. No person shall drive any motor vehicle at a speed exceeding 40 miles per hour on the lengths of road specified in Schedule 2 to this Order.
4. Nothing in this Order shall apply to any vehicle which falls within regulation 3(4) of the Road Traffic Exemptions (Special Forces) (Variation and Amendment) Regulations 2011 when used in accordance with regulation 3(5) of those Regulations.
5. Drawing numbers TRO26_31a, TRO26_31b, TRO26_31c and TRO26_31d showing the lengths of road affected by this Order delineated in red are annexed and signed as relative hereto.

Dated this day of Two Thousand and Twenty
Six.

..... Proper Officer of the Council

SCHEDULE 1
20MPH SPEED LIMIT

Main Street	For its entire length
Beechbank	For its entire length

..... Proper Officer of the Council

SCHEDULE 2
40MPH SPEED LIMIT

U048


From a point 57 metres or thereby north of the junction with Bramble Lane in a northerly direction for a distance of 537 metres or thereby.

U048

From the extended south property boundary of Foodie End in a southerly direction to the junction with Bank Street.

..... **Proper Officer of the Council**

Picture caption: Plans showing extent of proposed 20mph and 40mph speed limits at Foodieash:

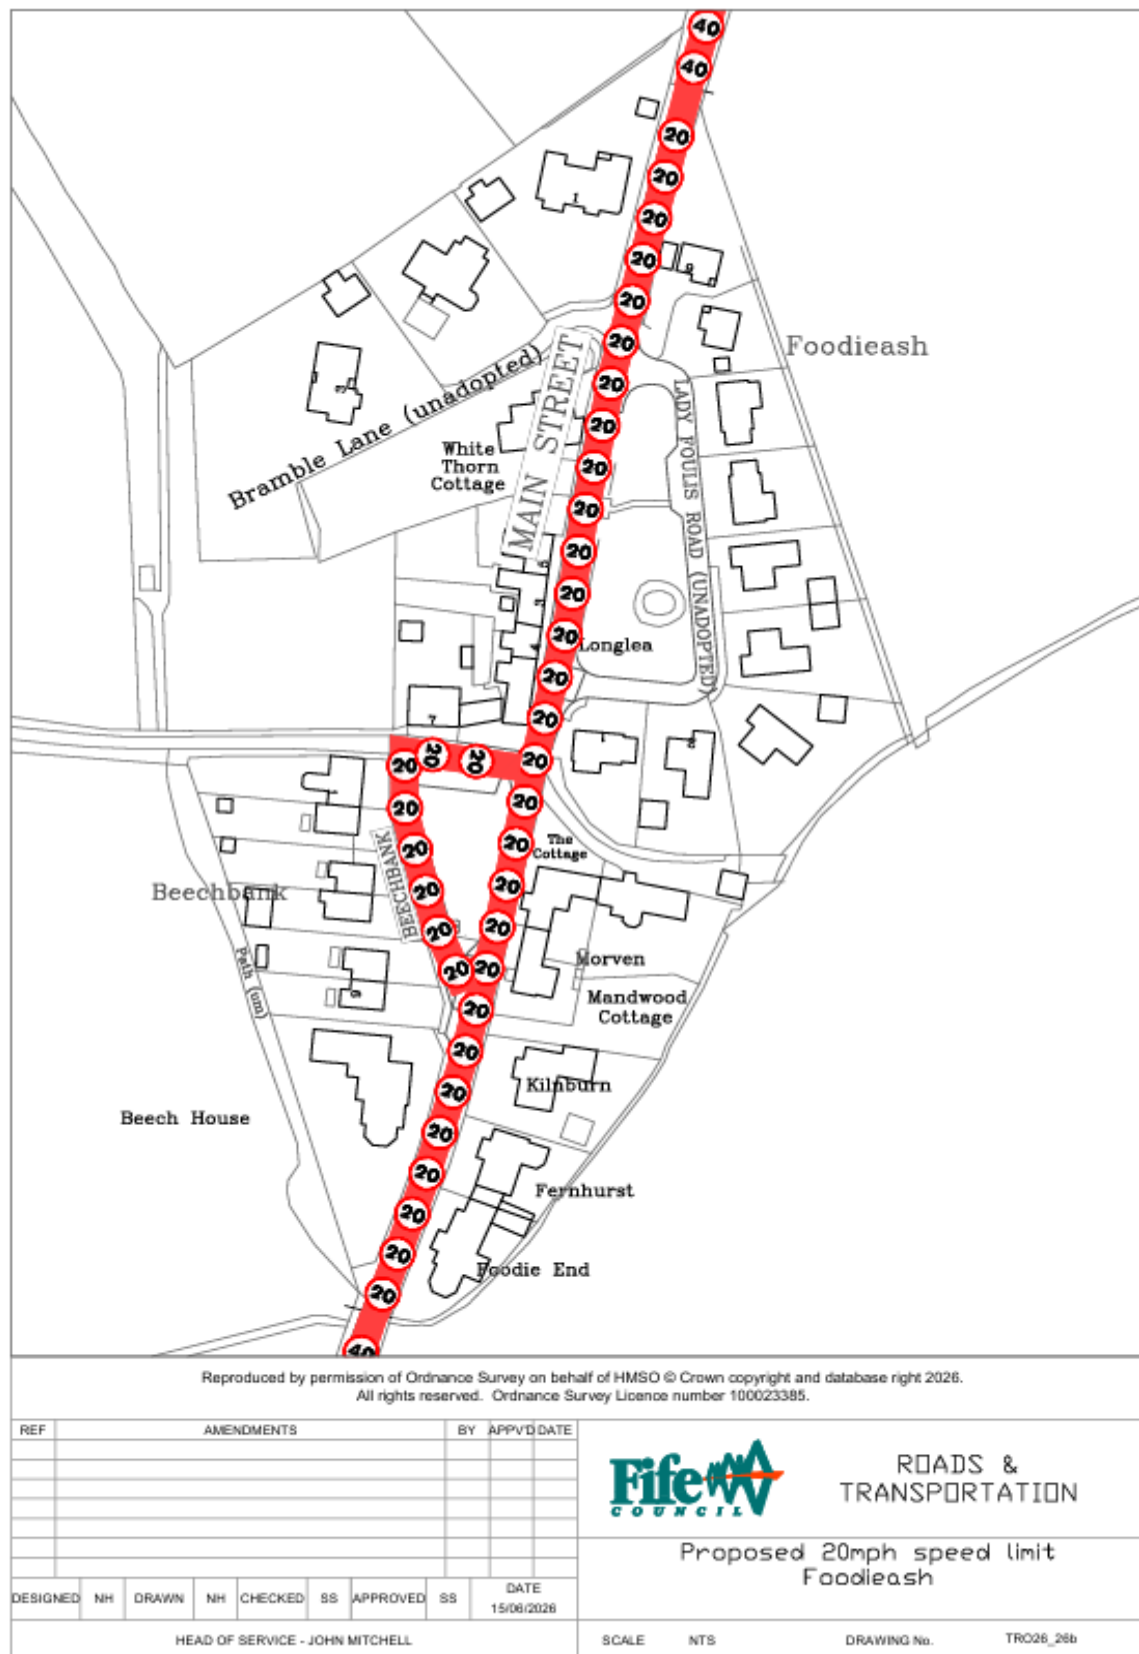



Reproduced by permission of Ordnance Survey on behalf of HMSO © Crown copyright and database right 2026.
All rights reserved. Ordnance Survey Licence number 100023385.

REF	AMENDMENTS						BY	APP'D	DATE
DESIGNED	NH	DRAWN	NH	CHECKED	SS	APPROVED	SS	DATE	
								15/06/2026	



ROADS &
TRANSPORTATION

U048
Proposed 40mph speed limit


HEAD OF SERVICE - JOHN MITCHELL

SCALE

NTS

DRAWING No.

TRO26_31a

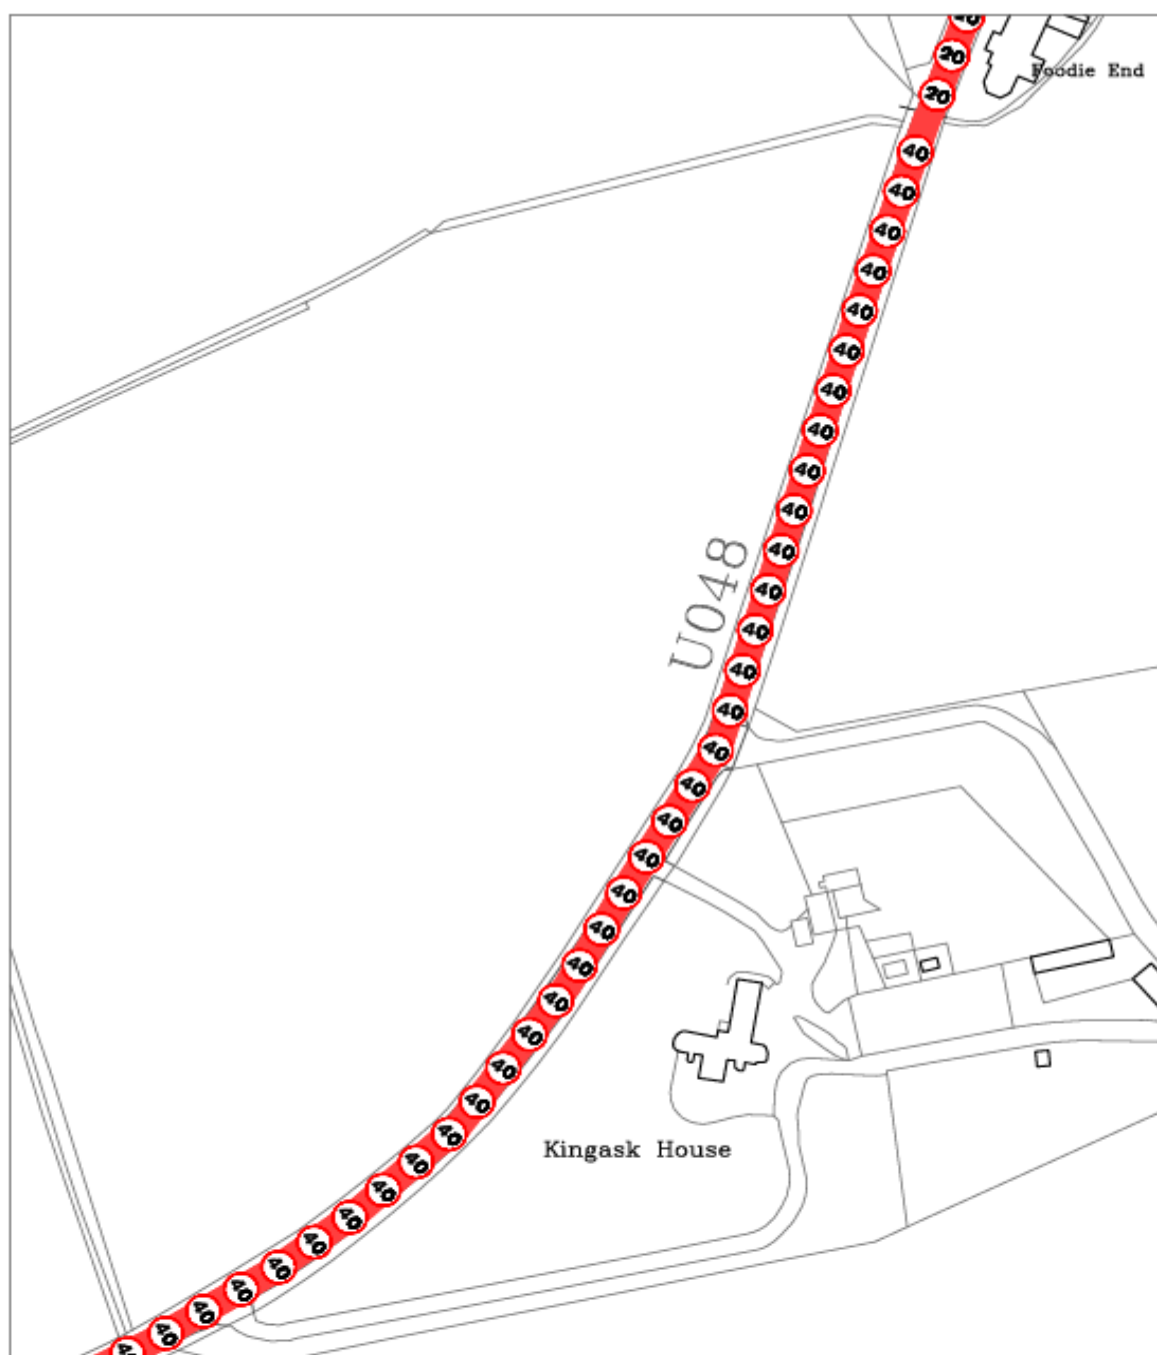

Reproduced by permission of Ordnance Survey on behalf of HMSO © Crown copyright and database right 2026
All rights reserved. Ordnance Survey Licence number 100023385.

REF	AMENDMENTS						BY	APP'D	DATE
DESIGNED	NH	DRAWN	NH	CHECKED	SS	APPROVED	SS	DATE 15/08/2026	
HEAD OF SERVICE - JOHN MITCHELL									



ROADS &
TRANSPORTATION

Proposed 40mph speed limit
U048

SCALE NTS DRAWING No. TRO26_31c

