

Notice

VARIOUS STREETS, LEVEN - RAISED TABLES

Notice is hereby given in terms of Section 37 of the Roads (Scotland) Act 1984 that Fife Council propose to introduce road humps in the form of raised tables as follows:-

Raised Tables

(6m x 8m x 100mm) – Viewforth from the extended west kerblin of School Lane in a southwesterly direction for a distance of 6 metres or thereby.

(6m x 5m x 100mm) – Rose Terrace from a point 5 metres or thereby west of the extended west kerblin of Waggon Road in a westerly direction for a distance of 6 metres or thereby.

(6m x 8m x 100mm) – Baird Crescent from a point 114 metres or thereby southwest of the extended south kerblin of Lawrie Terrace in a southwesterly direction for a distance of 6 metres or thereby.

(6m x 7m x 100mm) – Aithernie Road from a point 15 metres or thereby north of the extended north kerblin of Baird Crescent in a northerly direction for a distance of 6 metres or thereby.

(28m x 31m x 100mm) – Aithernie Road/White Avenue/Lawrie Terrace from a point 95 metres or thereby north of the extended north kerblin of Baird Crescent in a northerly direction for a distance of 28 metres or thereby; and from a point 78 metres or thereby east of the extended east kerblin of Arnberg in an easterly direction for a distance of 31 metres or thereby.


(25m x 29m x 100mm) – Aithernie Road/Gallacher Avenue/Mackie Avenue from a point 64 metres or thereby north of the extended north kerblin of White Avenue in a northerly direction for a distance of 25 metres or thereby; and from a point 58 metres or thereby east of the extended east kerblin of Arnberg in an easterly direction for a distance of 29 metres or thereby.

(6m x 8m x 100mm) – Shotburn Crescent from a point 13 metres or thereby northwest of the extended west kerblin of Aithernie Road in a northwesterly direction for a distance of 6 metres or thereby.

Full details of the proposals may be examined during opening hours at Fife Council Headquarters, Fife House, North Street, Glenrothes and via public access pc's at your closest library. The documents will also be available online at www.fife.gov.uk/notices

Objections to the proposals, stating the grounds of objection and the objector's name & address, should be sent to Traffic Management, Roads & Transportation Service, Bankhead Central, Bankhead Park, Glenrothes, Fife KY7 6GH or by e-mail to traffic.management@fife.gov.uk by 22/10/25.

24/09/25

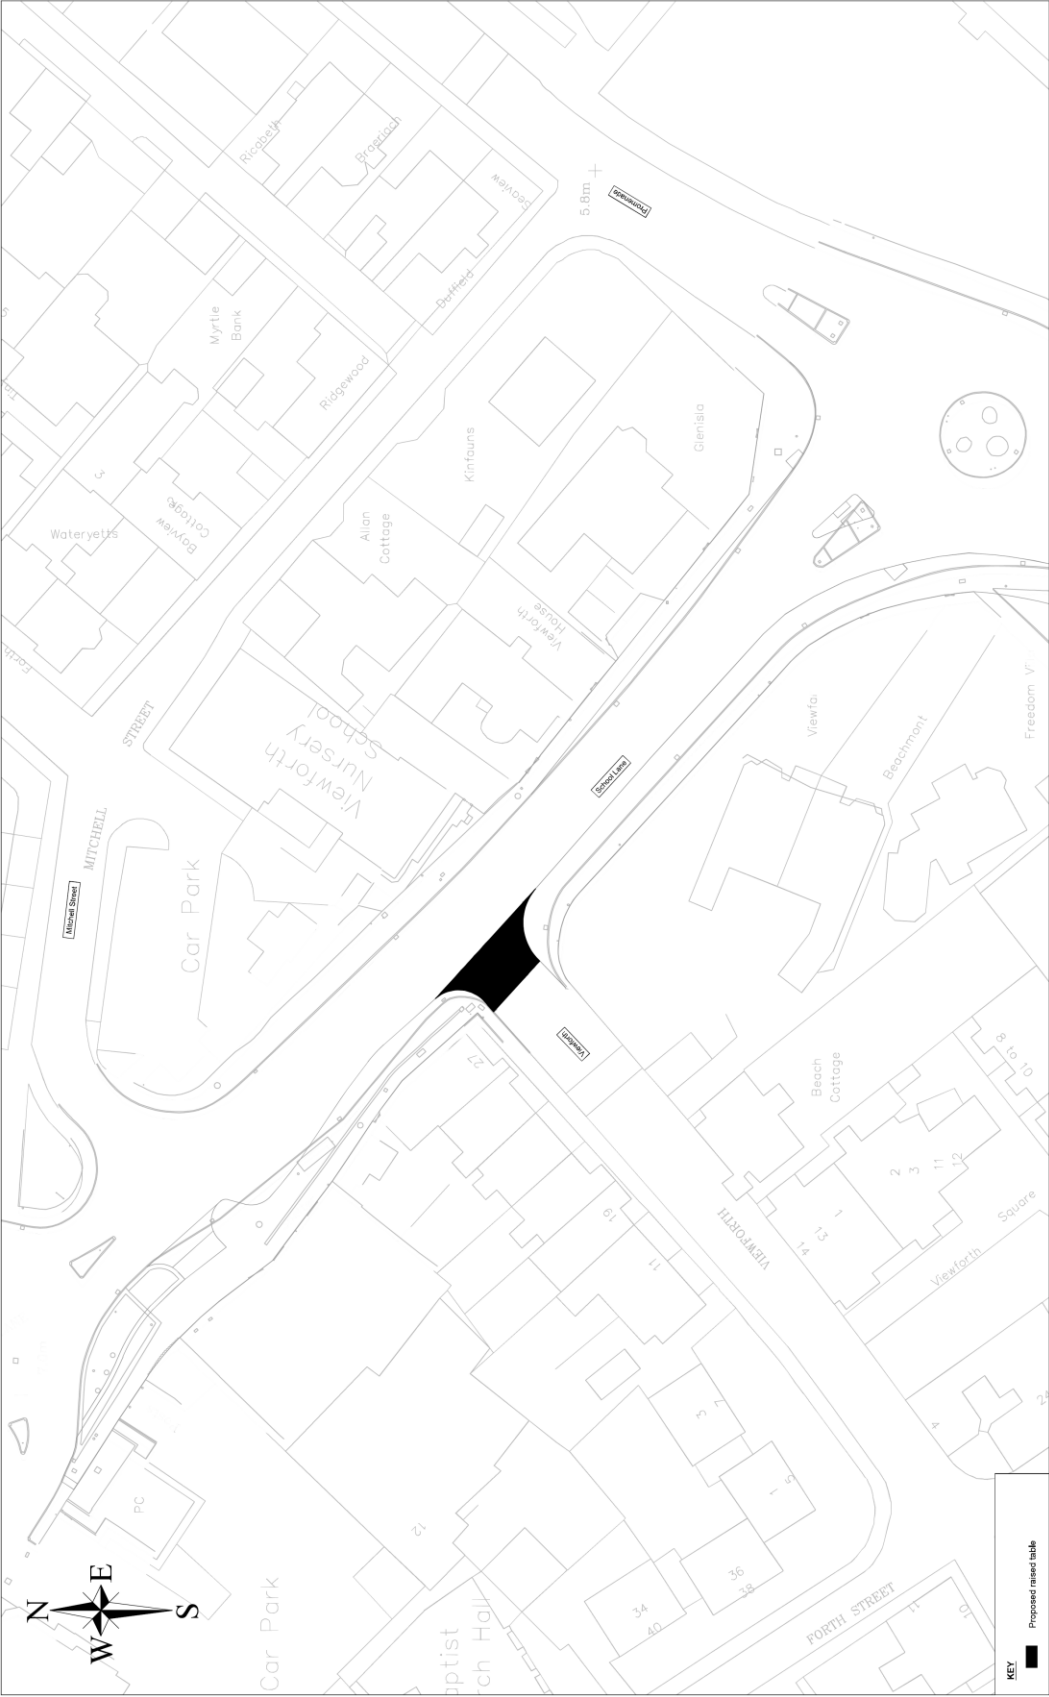

Reproduced by permission of Ordnance Survey on behalf of HMSO. © Crown copyright and database right 2025.
All rights reserved. Ordnance Survey Licence number 100023385.

ROADS & TRANSPORTATION SERVICES



Viewforth, Leven, Fife

TRO25/48: Proposed Raised Table

1:250m

SCALE

TRO25/48

DRAWING No.

DESIGNED
EL
VP

EL
VP

DATE
14/07/25

APPROVED
VP

DATE
14/07/25


HEAD OF SERVICE - JOHN MITCHELL

Proposed raised table



AMENDMENTS

REV	BY	DATE
1	VP	14/07/25

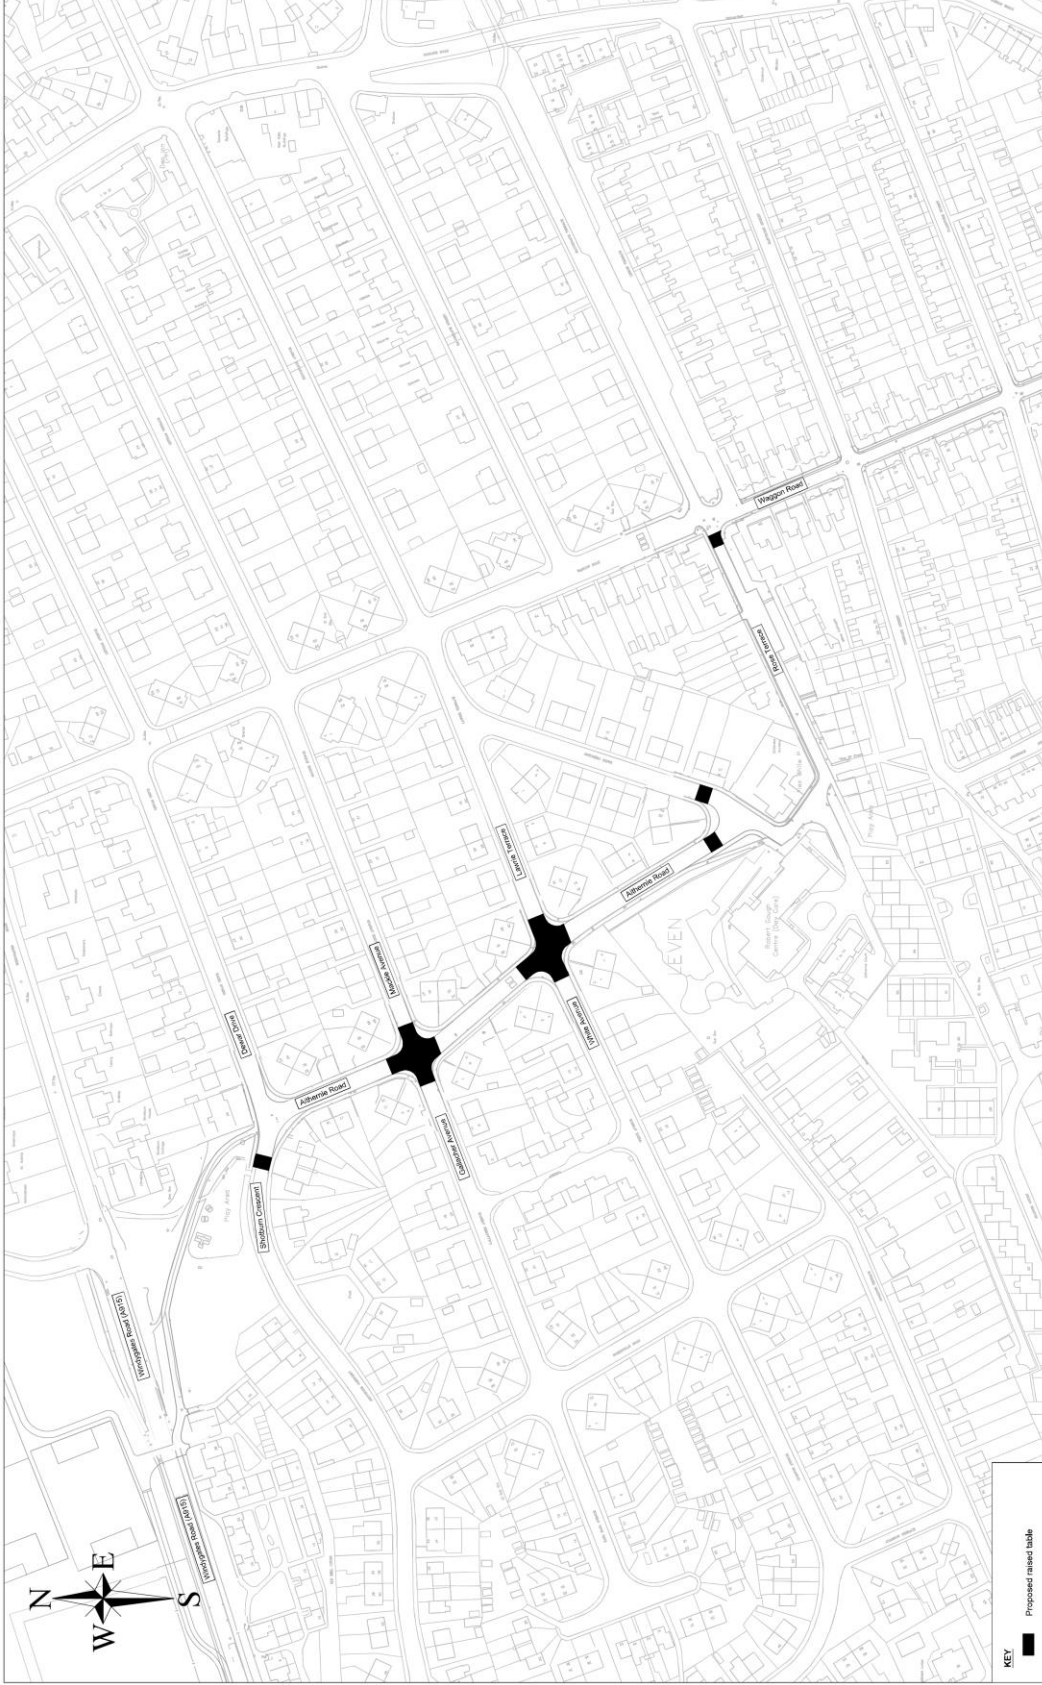

KEY

Proposed raised table

DESIGNED

EL

POST

14/07/25

DRAWN

EL

14/07/25

CHECKED

VP

14/07/25

APPROVED

VP

14/07/25

AMENDMENTS

BY

DATE

EL

VP

14/07/25

HEAD OF SERVICE - JOHN MITCHELL

Reproduced by permission of Ordnance Survey on behalf of HMSO. © Crown copyright and database right 2025.
All rights reserved. Ordnance Survey Licence number 100023385.

ROADS & TRANSPORTATION SERVICES

Fife

COUNCIL

TRO25/49, Proposed Raised Tables

Rose Terrace, Athernie Road, Shoburn Crescent, Leven

SCALE 1:1000m

TRO25/49