

**THE FIFE COUNCIL (C19 SALINE TO COMRIE - 40MPH SPEED LIMIT) ORDER 2025**

Fife Council propose to make an Order under the Road Traffic Regulation Act 1984 to introduce a 40 m.p.h. speed limit on the C19 Saline to Comrie from approx. 310 metres south of Eastercraig Gardens, Oakley to approx. 41 metres or thereby north of the junction with the A907 Comrie.

Full details of the proposals may be examined during opening hours at Fife Council Headquarters, Fife House, North Street, Glenrothes and via public access pc's at your closest library. The documents will also be available online at [www.fife.gov.uk/notices](http://www.fife.gov.uk/notices)

Objections to the proposals, stating the grounds of objection and the objector's name & address, should be sent to Traffic Management, Roads & Transportation Service, Bankhead Central, Bankhead Park, Glenrothes, Fife KY7 6GH or by e-mail to [traffic.management@fife.gov.uk](mailto:traffic.management@fife.gov.uk) by 27/11/25.

30/10/25

**THE FIFE COUNCIL (C19 SALINE TO COMRIE - 40MPH SPEED LIMIT) ORDER  
2025**

**STATEMENT OF REASONS**


The Fife Council, after consultation with the chief officer of police for the Council's area proposes to introduce a 40mph speed limit on the C19 Saline to Comrie in the interests of road safety.

Lindsay Thomson,  
Head of Legal and Democratic Services.

Fife House,  
North Street,  
GLENROTHES,  
Fife.  
KY7 5LT




# Maps Showing locations of 40mph Speed Limits

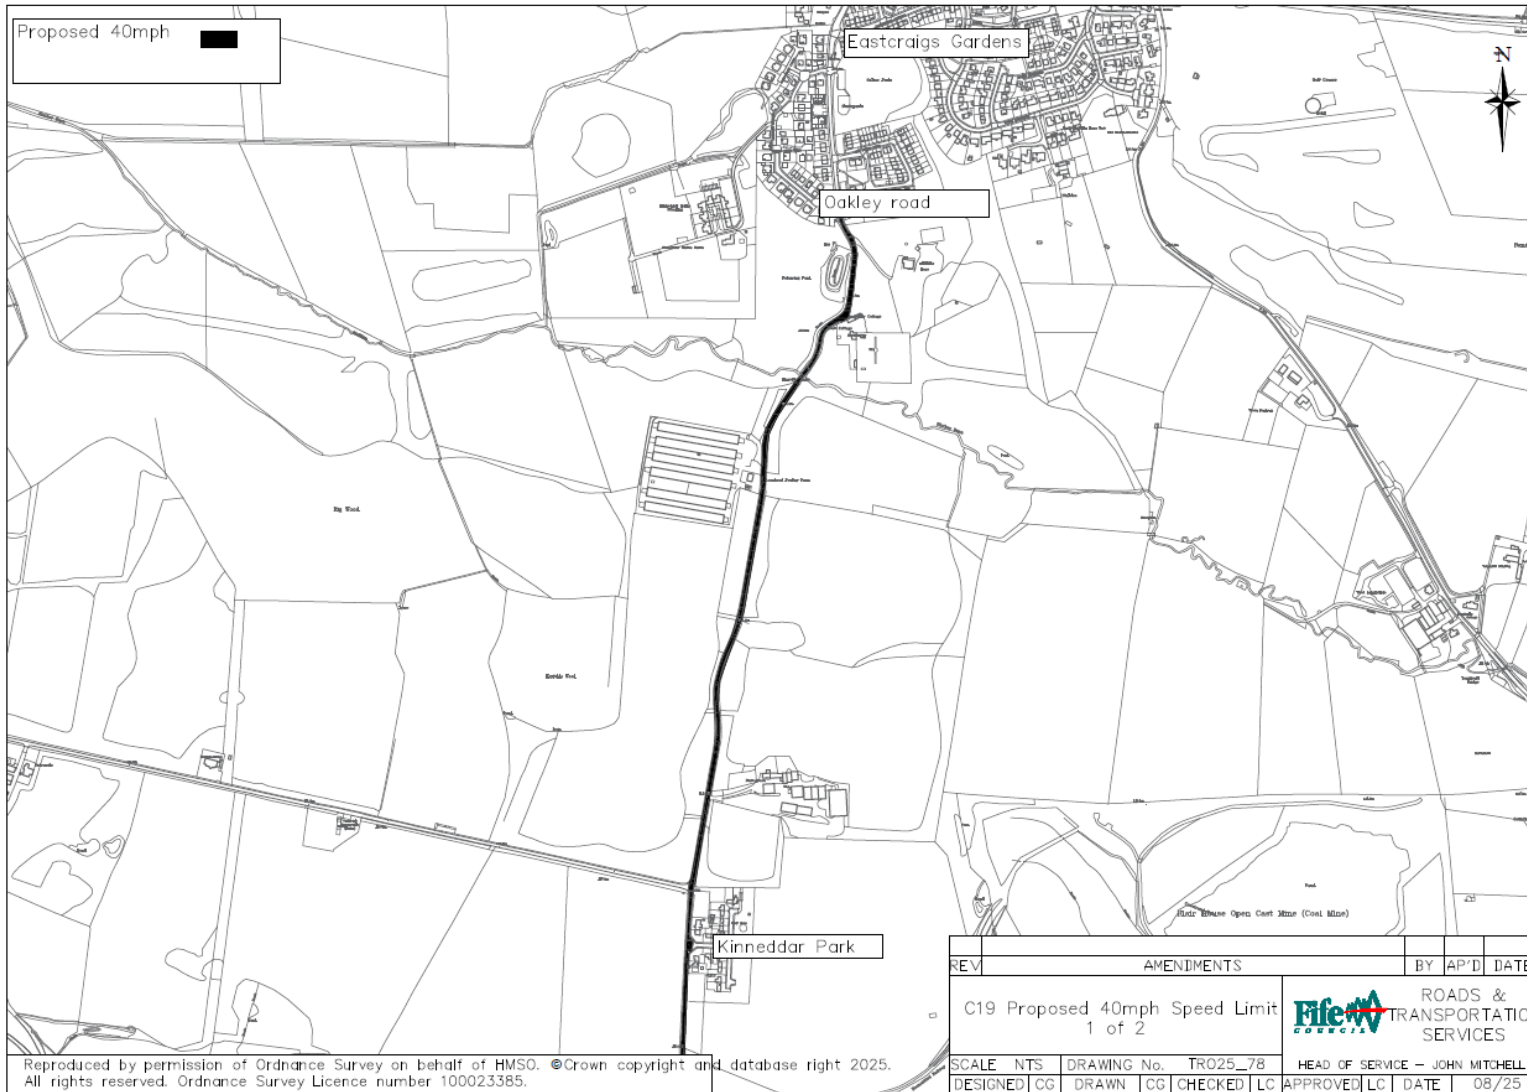

Reproduced by permission of Ordnance Survey on behalf of HMSO. ©Crown copyright and database right 2025. All rights reserved. Ordnance Survey Licence number 100023385.

| REV | AMENDMENTS                               | BY | AP'D | DATE |
|-----|--|----|------|------|
|     | C19 Proposed 40mph Speed Limit<br>1 of 2 |    |      |      |

|          |     |             |          |  |
|----------|-----|-------------|----------|--|
| SCALE    | NTS | DRAWING No. | TR025_78 |  <b>ROADS &amp; TRANSPORTATION SERVICES</b> |
| DESIGNED | CG  | DRAWN       | CG       |  |
| CHECKED  | LC  | APPROVED    | LC       | HEAD OF SERVICE - JOHN MITCHELL<br>DATE 08/25  |

