




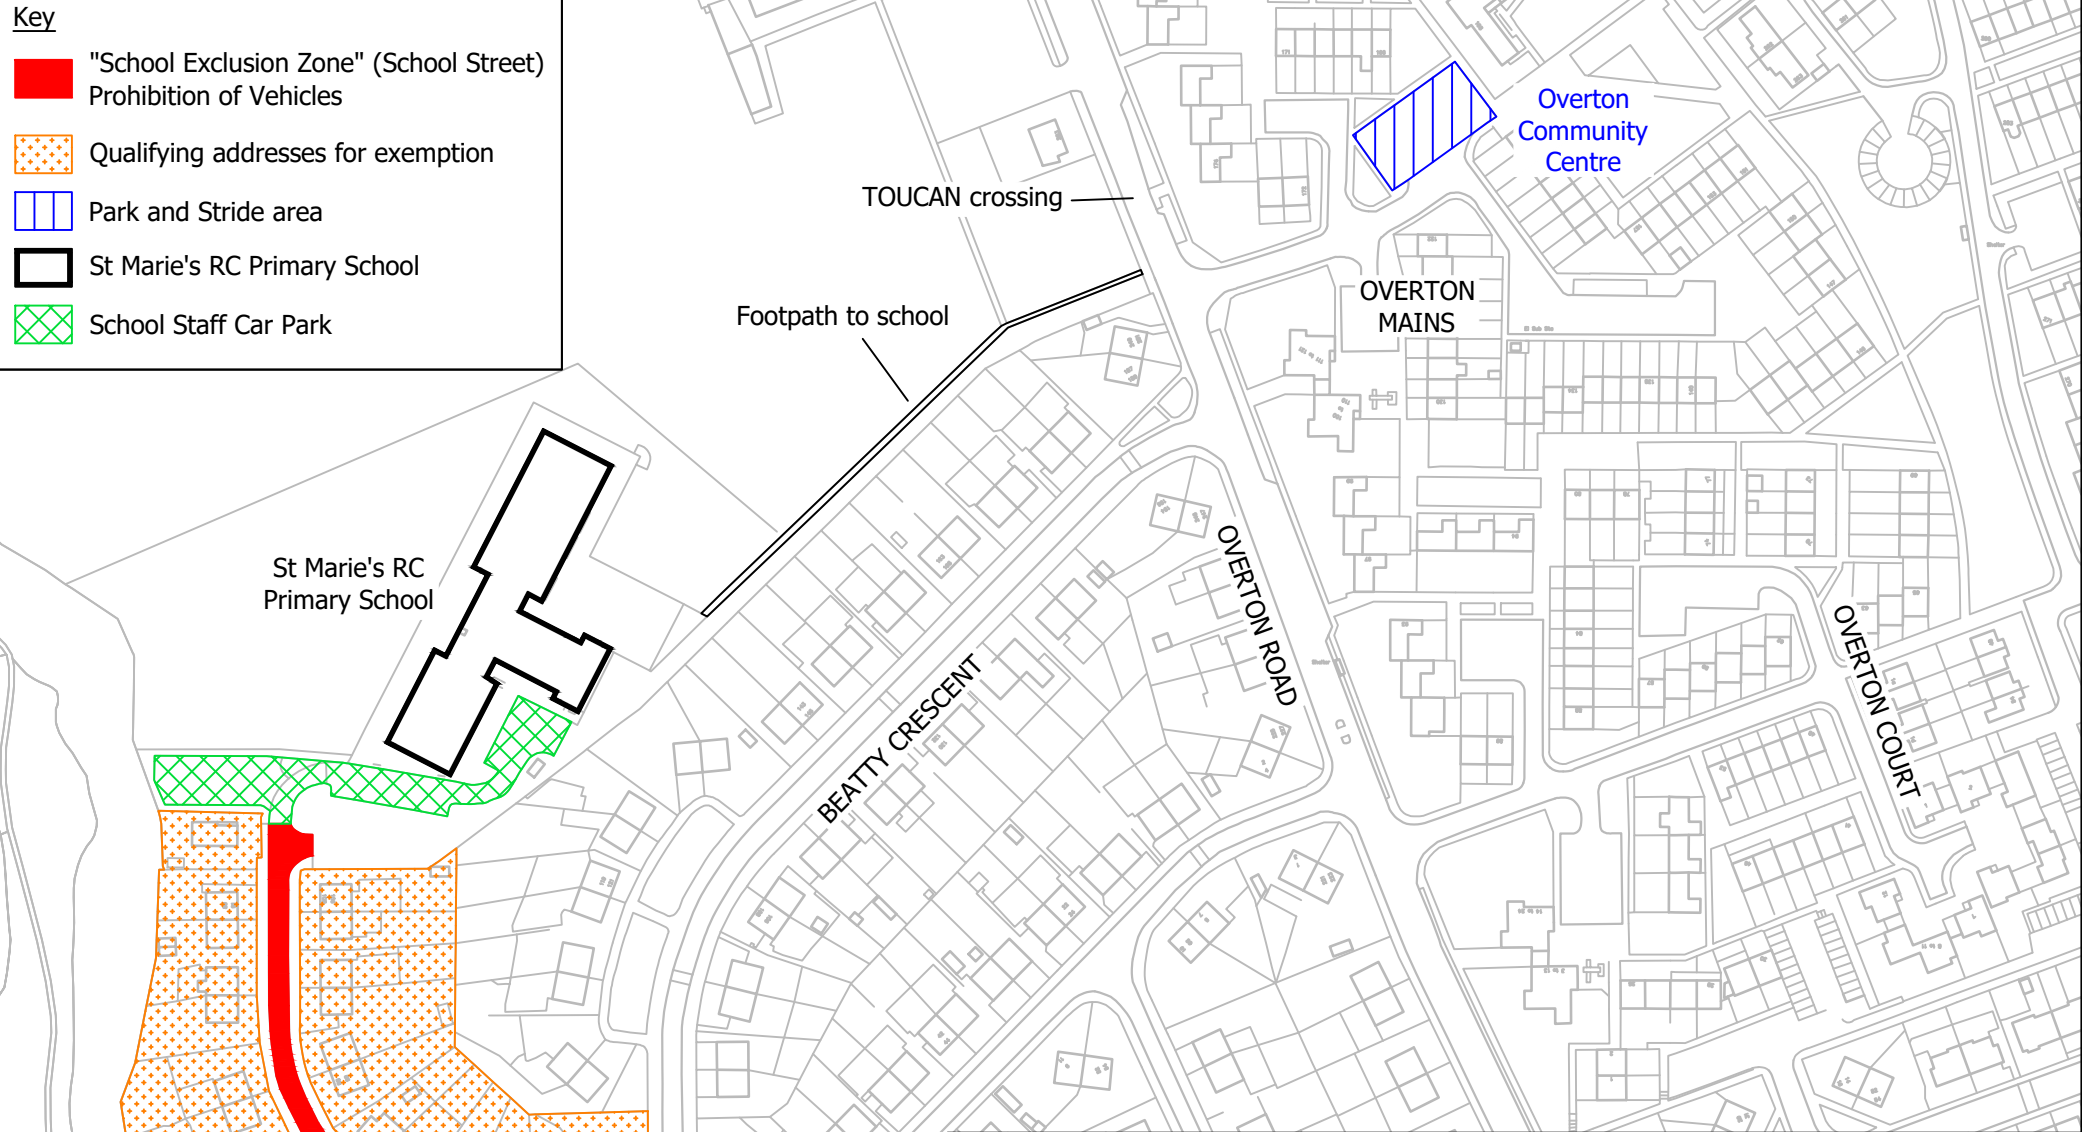



Key

-  "School Exclusion Zone" (School Street)
Prohibition of Vehicles
-  Qualifying addresses for exemption
-  Park and Stride area
-  St Marie's RC Primary School
-  School Staff Car Park



REV	AMENDMENTS				BY	AP'D	DATE		
	Temporary Traffic Regulation Order "School Exclusion Zone" (School Street) MacIndoe Crescent, Kirkcaldy				 ROADS & TRANSPORTATION SERVICES				
SCALE	NTS	DRAWING No.		TRO22_42/SEZ/I	HEAD OF SERVICE - JOHN MITCHELL				
DESIGNED	KJ	DRAWN	KJ	CHECKED	LC	APPROVED	LC	DATE	SEPT 2024