

Notice

VARIOUS STREETS, LEVEN - PEDESTRIAN CROSSINGS

Notice is hereby given in terms of section 23 of the Road Traffic Regulation Act 1984 that Fife Council propose the installation or upgrade of the following pedestrian crossings:

New Signalised (Toucan) Crossing


Promenade – From a point 12 metres or thereby west of the extended west kerbline of the School Lane Roundabout in a westerly direction for a distance of 4 metres or thereby.

Windygates Road (A915) – From a point 140 metres or thereby east of the extended east kerbline of Shotburn Crescent in an easterly direction for a distance of 4 metres or thereby.

Full details of the proposals may be examined during opening hours at Fife Council Headquarters, Fife House, North Street, Glenrothes and via public access pc's at your closest library. The documents will also be available online at www.fife.gov.uk/notices

Queries regarding these proposals should be directed to Traffic Management, Roads & Transportation Service, Bankhead Central, Bankhead Park, Glenrothes, Fife KY7 6GH or by e-mail to traffic.management@fife.gov.uk.

24/09/25

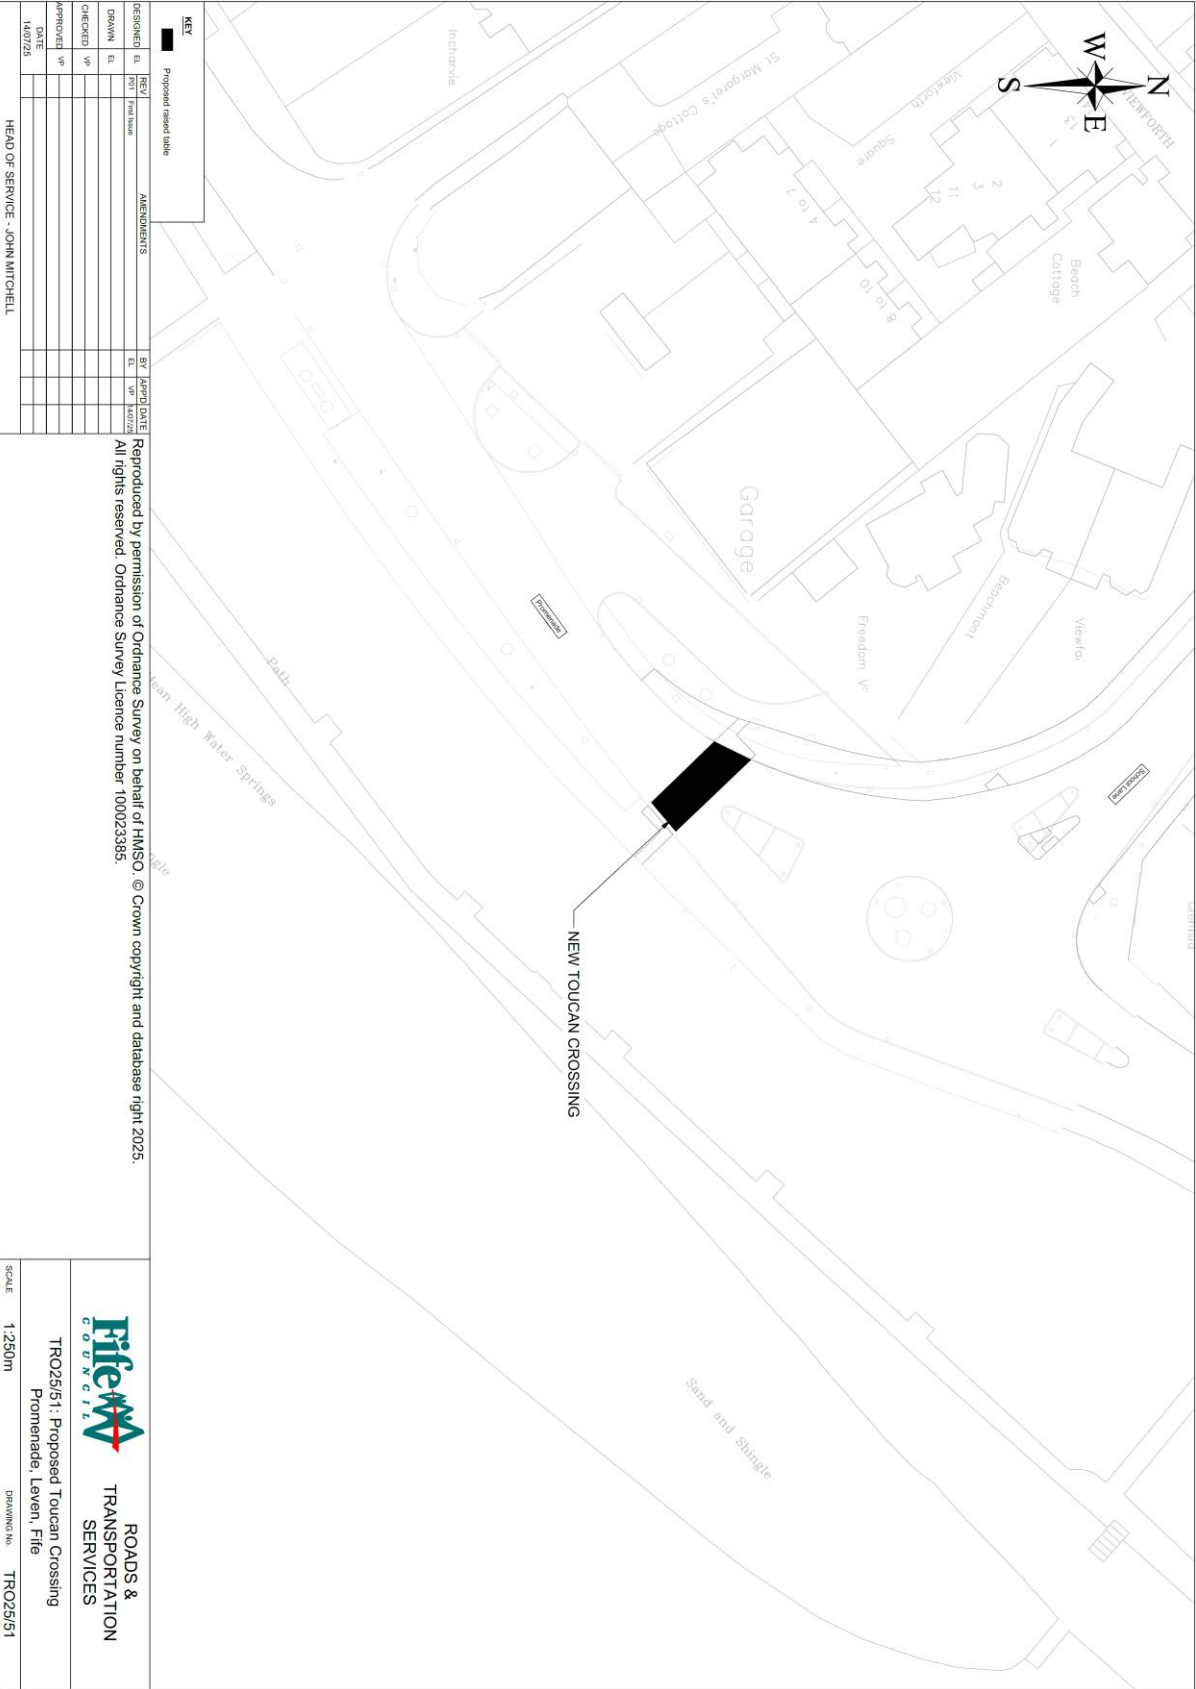

KEY		Proposed raised table	
■			
AMENDMENTS			
DESIGNED BY	REV	BY	APPRO DATE
DRAWN EL			
CHECKED VP			
APPROVED VP			
DATE			
14/07/25			
HEAD OF SERVICE - JOHN MITCHELL			

Reproduced by permission of Ordnance Survey on behalf of HMSO. © Crown copyright and database right 2025.
All rights reserved. Ordnance Survey Licence number 100023385.

File COUNCIL	ROADS & TRANSPORTATION SERVICES
TRO25/51: Proposed Toucan Crossing Promenade, Leven, Fife	
SCALE 1:250m	DRAWING No. TRO25/51

