


Temporary No Waiting At Any Time


- WHERE ?** Rosebery Terrace, Kirkcaldy

 (from its junction with Balsusney Road to outside property
 no. 16 – both sides).
- WHEN ?** From 00.01am on Saturday 11th October 2025 to 23.59pm on
 Tuesday 14th November 2025.
- WHY ?** To allow bridge parapet works to be carried out in safety.
- WHO ?** ATMS are responsible for these works and can be contacted
 as follows:
- Project Engineer: 0141 7730252



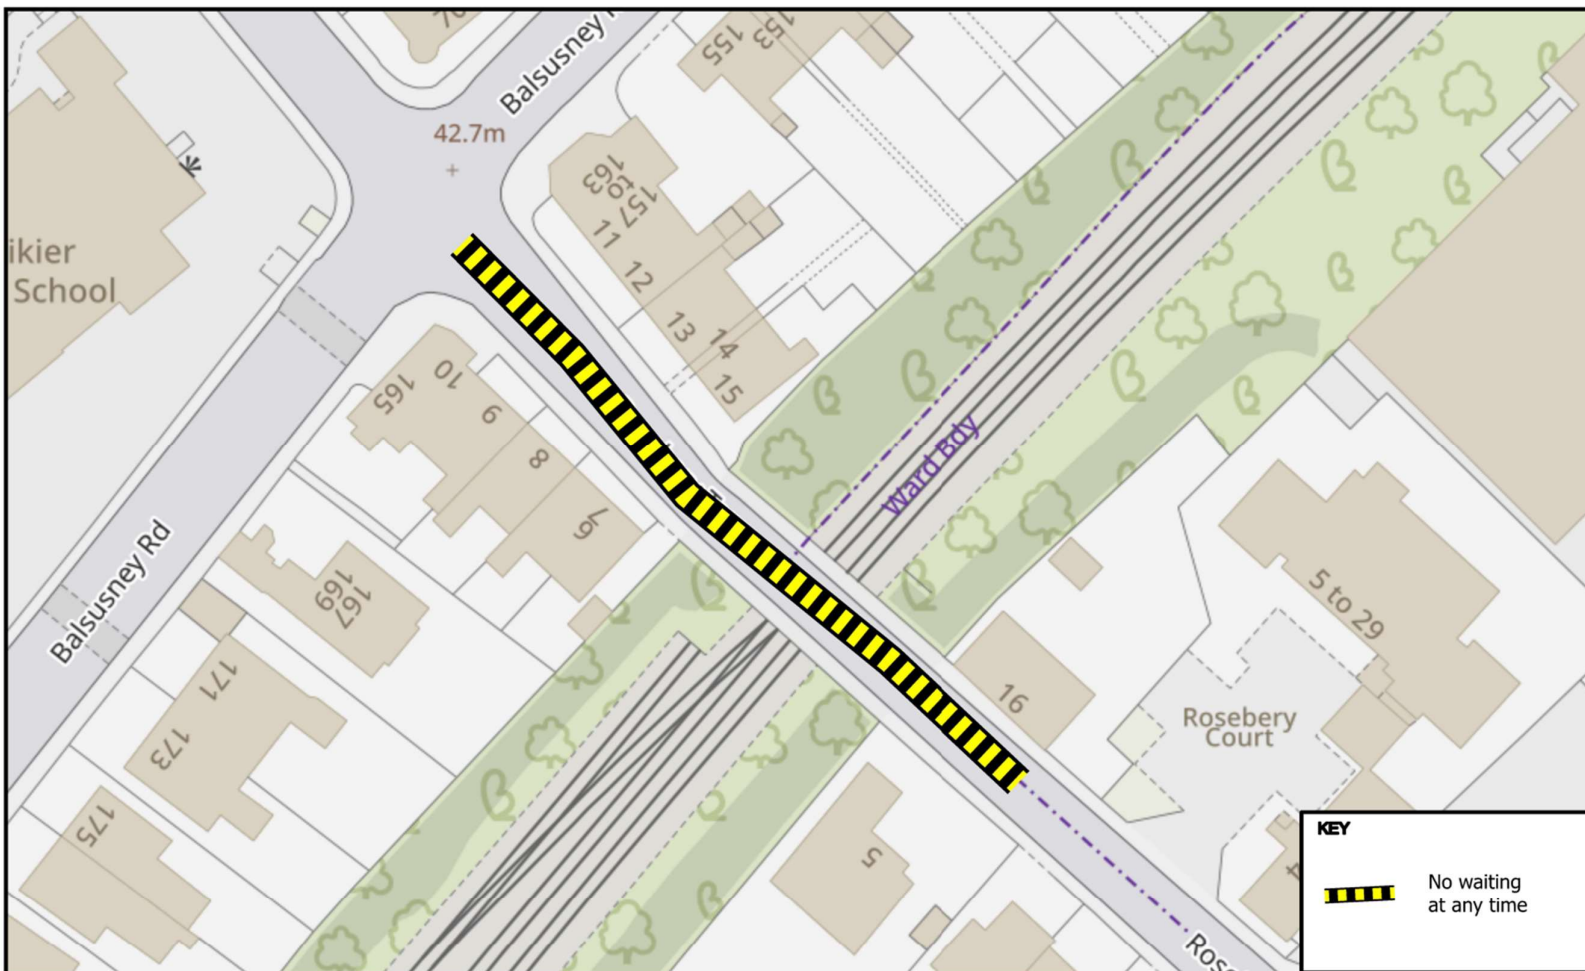


KEY

 No waiting at any time

© Crown copyright and database rights 2025.
Ordnance Survey 100023385
Aerial Photography © copyright Getmapping.


Scale: 1:600

Roseberry Terrace, Kirkcaldy

Prepared By: NDD
Service: Roads & Transportation

