


Temporary Emergency Road Closure

- WHERE ?** Livingston Lane, Aberdour (from its junction with High Street to outside property no 5).
- The alternative route for through traffic is via Livingstone Lane, High Street & Shore Road.
- Access for emergency service vehicles and residents will be maintained.
- Pedestrian access will be maintained.
- WHEN ?** From 8am on Thursday 20th August 2026 to 23.59pm on Friday 28th August 2026.
- WHY ?** To allow emergency Scottish Water works to be carried out in safety.
- WHO ?** Clancy are responsible for these works and can be contacted as follows:
- Project Engineer: 07739189752



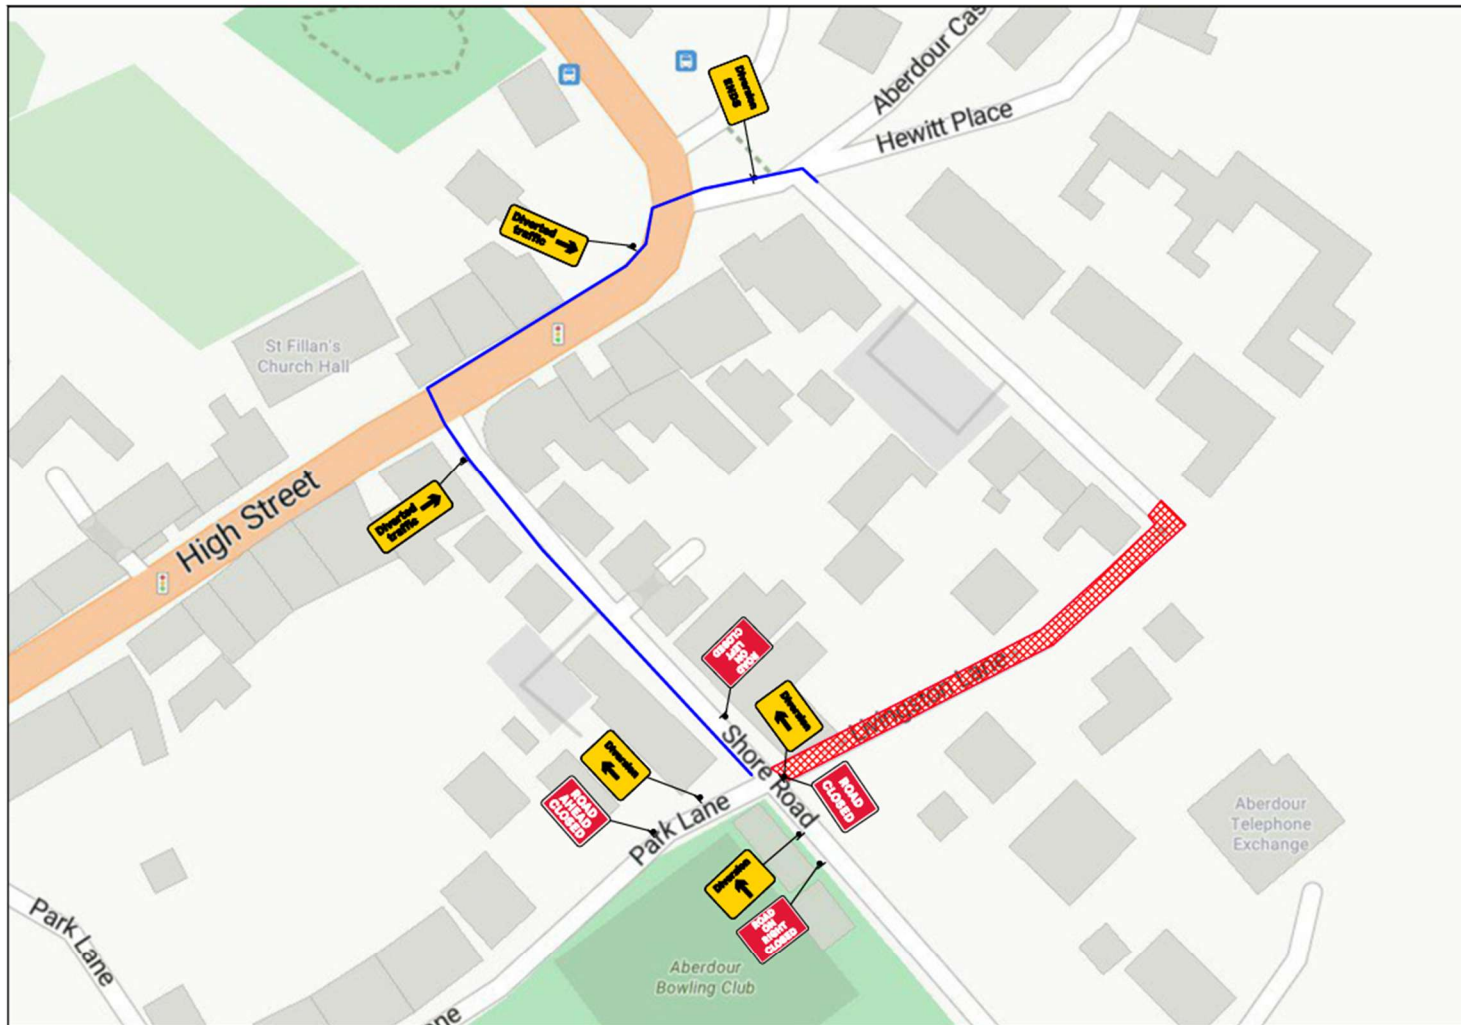

Site Address: The Vets, 17 Livingston Lane, Aberdour, KY3 0TS SR2191 2083005	
Client: 	
CTM Contact: tmdrawings@theclancygroup.co.uk	
Date of works: T.B.A	
Drawn by: WM	Date drawn: 19/08/2026
Drawing Requested By: John McClymont	
KEY Diversion Route 750 Road Cones Sign Push Button Temporary Pedestrian Crossing Temporary Traffic Signals Works Area Safety Zone Bus Stop To Be Suspended Stop & Go Van No Parking Cone Zebra Crossing Signalised Junction and or Push Button Crossing Pedestrian Barrier	
Drawing Number: WM/14658	

NOTES

1) All temporary traffic management shall be in accordance with Chapter 8 Part 1 Design (2009), Part 2 Operations (2009), Part 3 Update (2020).

2) All temporary traffic management shall be in accordance with the Traffic Signs Regulations and General Directions 2016.

3) All temporary traffic management shall conform to the Safety at Streetworks and Road Works ACoP 2013.

4) All temporary traffic management signs should be located 450m minimum from the kerb face.

5) All temporary traffic management sign locations are indicative and are subject to on-site approval from the supervisor.

ROAD CLOSURE DIVERSION

SET-UP TO BE IN ACCORDANCE WITH THE NRSWA SAFETY AT STREET WORKS CODE

CTM
CLANCY TRAFFIC MANAGEMENT

Clare House,
Coppermill Ln,
Harefield,
Middlesex, UB9 6HZ
Tel: 01895 823711
Email:
tmdrawings@theclancygroup.co.uk