



- LEGEND
- Kerbing Type K1
  - Kerbing Type K3/1
  - Edging Type E1
  - Type F1 asphalt footway
  - Buff coloured textured surface
  - Red coloured textured surface

Note :- All existing road gullies to be replaced with new Type G1 gully in new road channel connected to existing outfall. Existing gully to be abandoned and infilled with concrete.

New shared footway width to be 4.00 metres with the exception where existing carriageway is too narrow and a minimum carriageway to be set at 6.50 metres. (As highlighted)




Figure 11-18 Diagram 956 (S3-2-29) Route for use by pedal cycles and pedestrians only

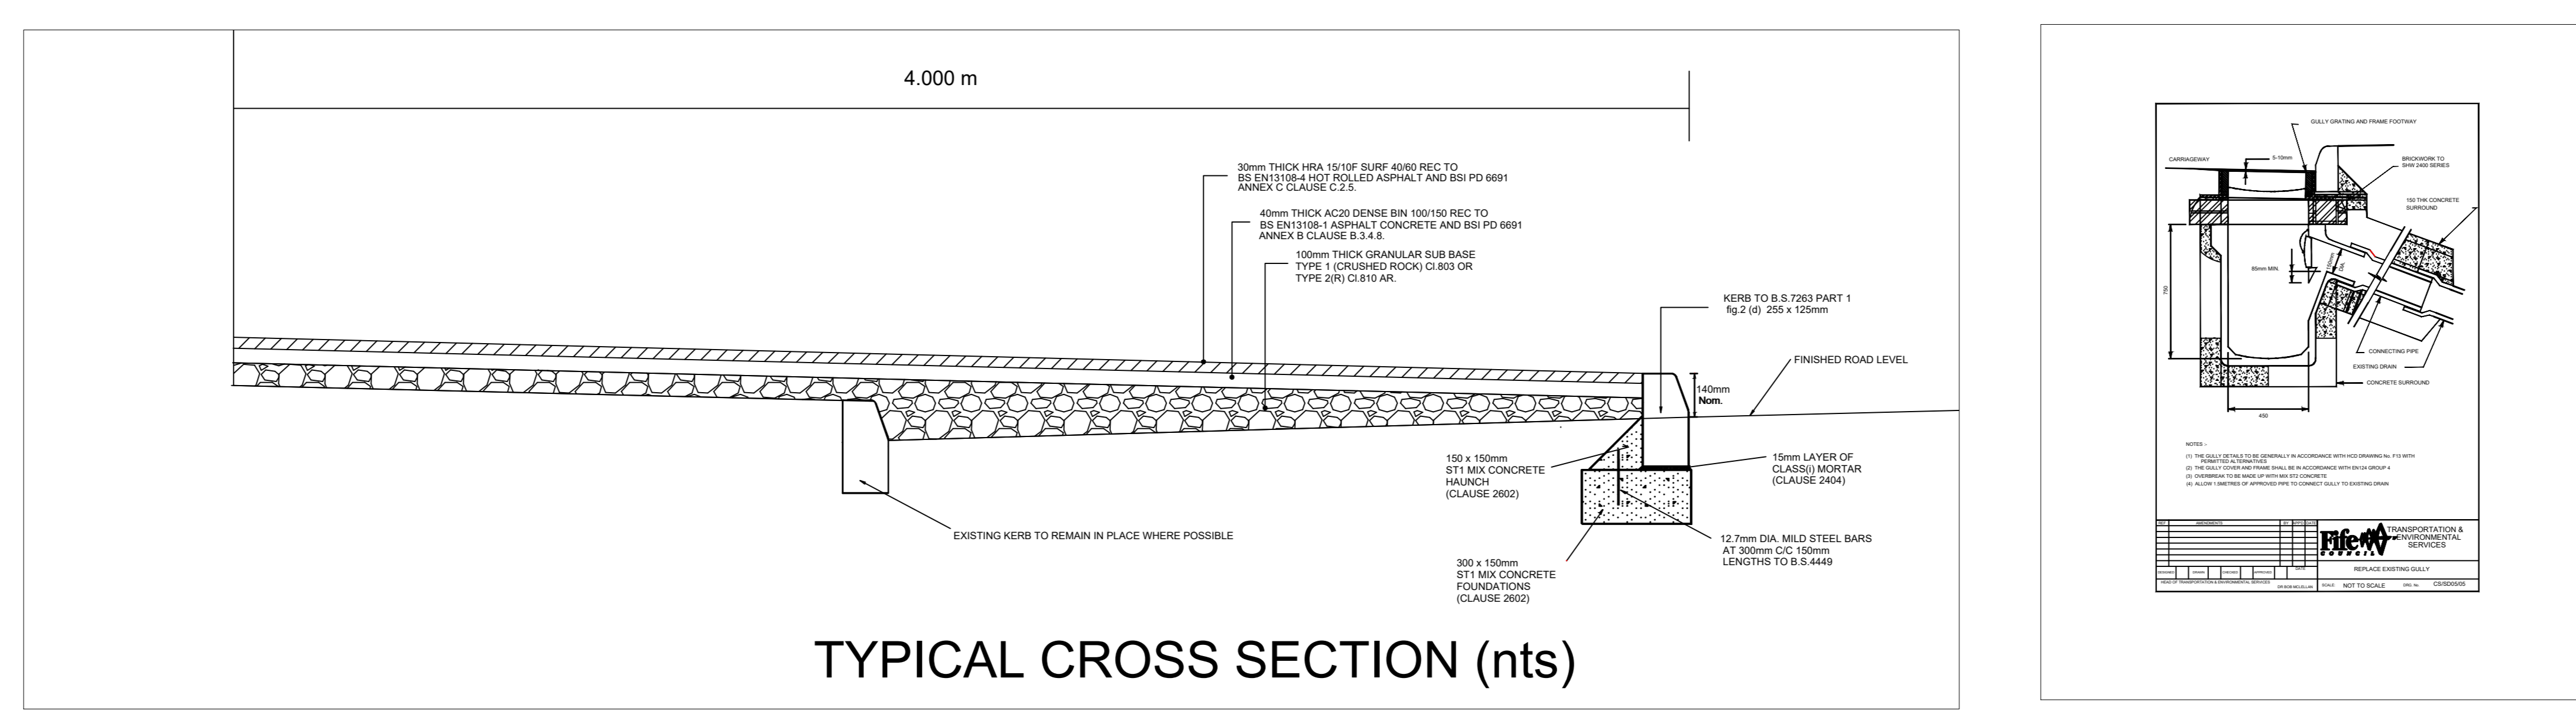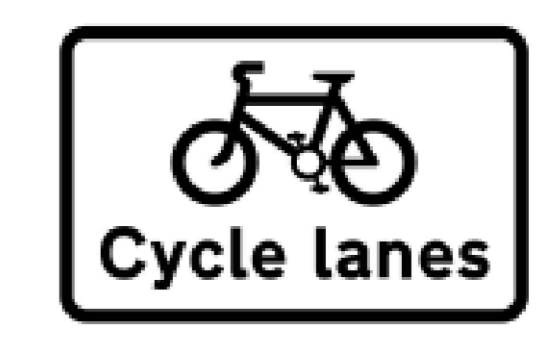

TYPICAL CROSS SECTION (nts)

REV	AMENDMENTS	BY	APPVD	DATE



**ASSETS, TRANSPORTATION & ENVIRONMENT**

HEAD OF SERVICE - Ken Gourlay

TITLE: A921 BURNTISLAND TO KINGHORN SHARED CYCLE TRACK

DRAFT	TENDER	CONSTRUCTION	AS BUILT
DESIGNED WMcN	DRAWN WMcN	CHECKED	APPROVED
DATE Nov 2020	SCALE 1:500 @ A 0	DRAWING No. 01/P30030/001	