


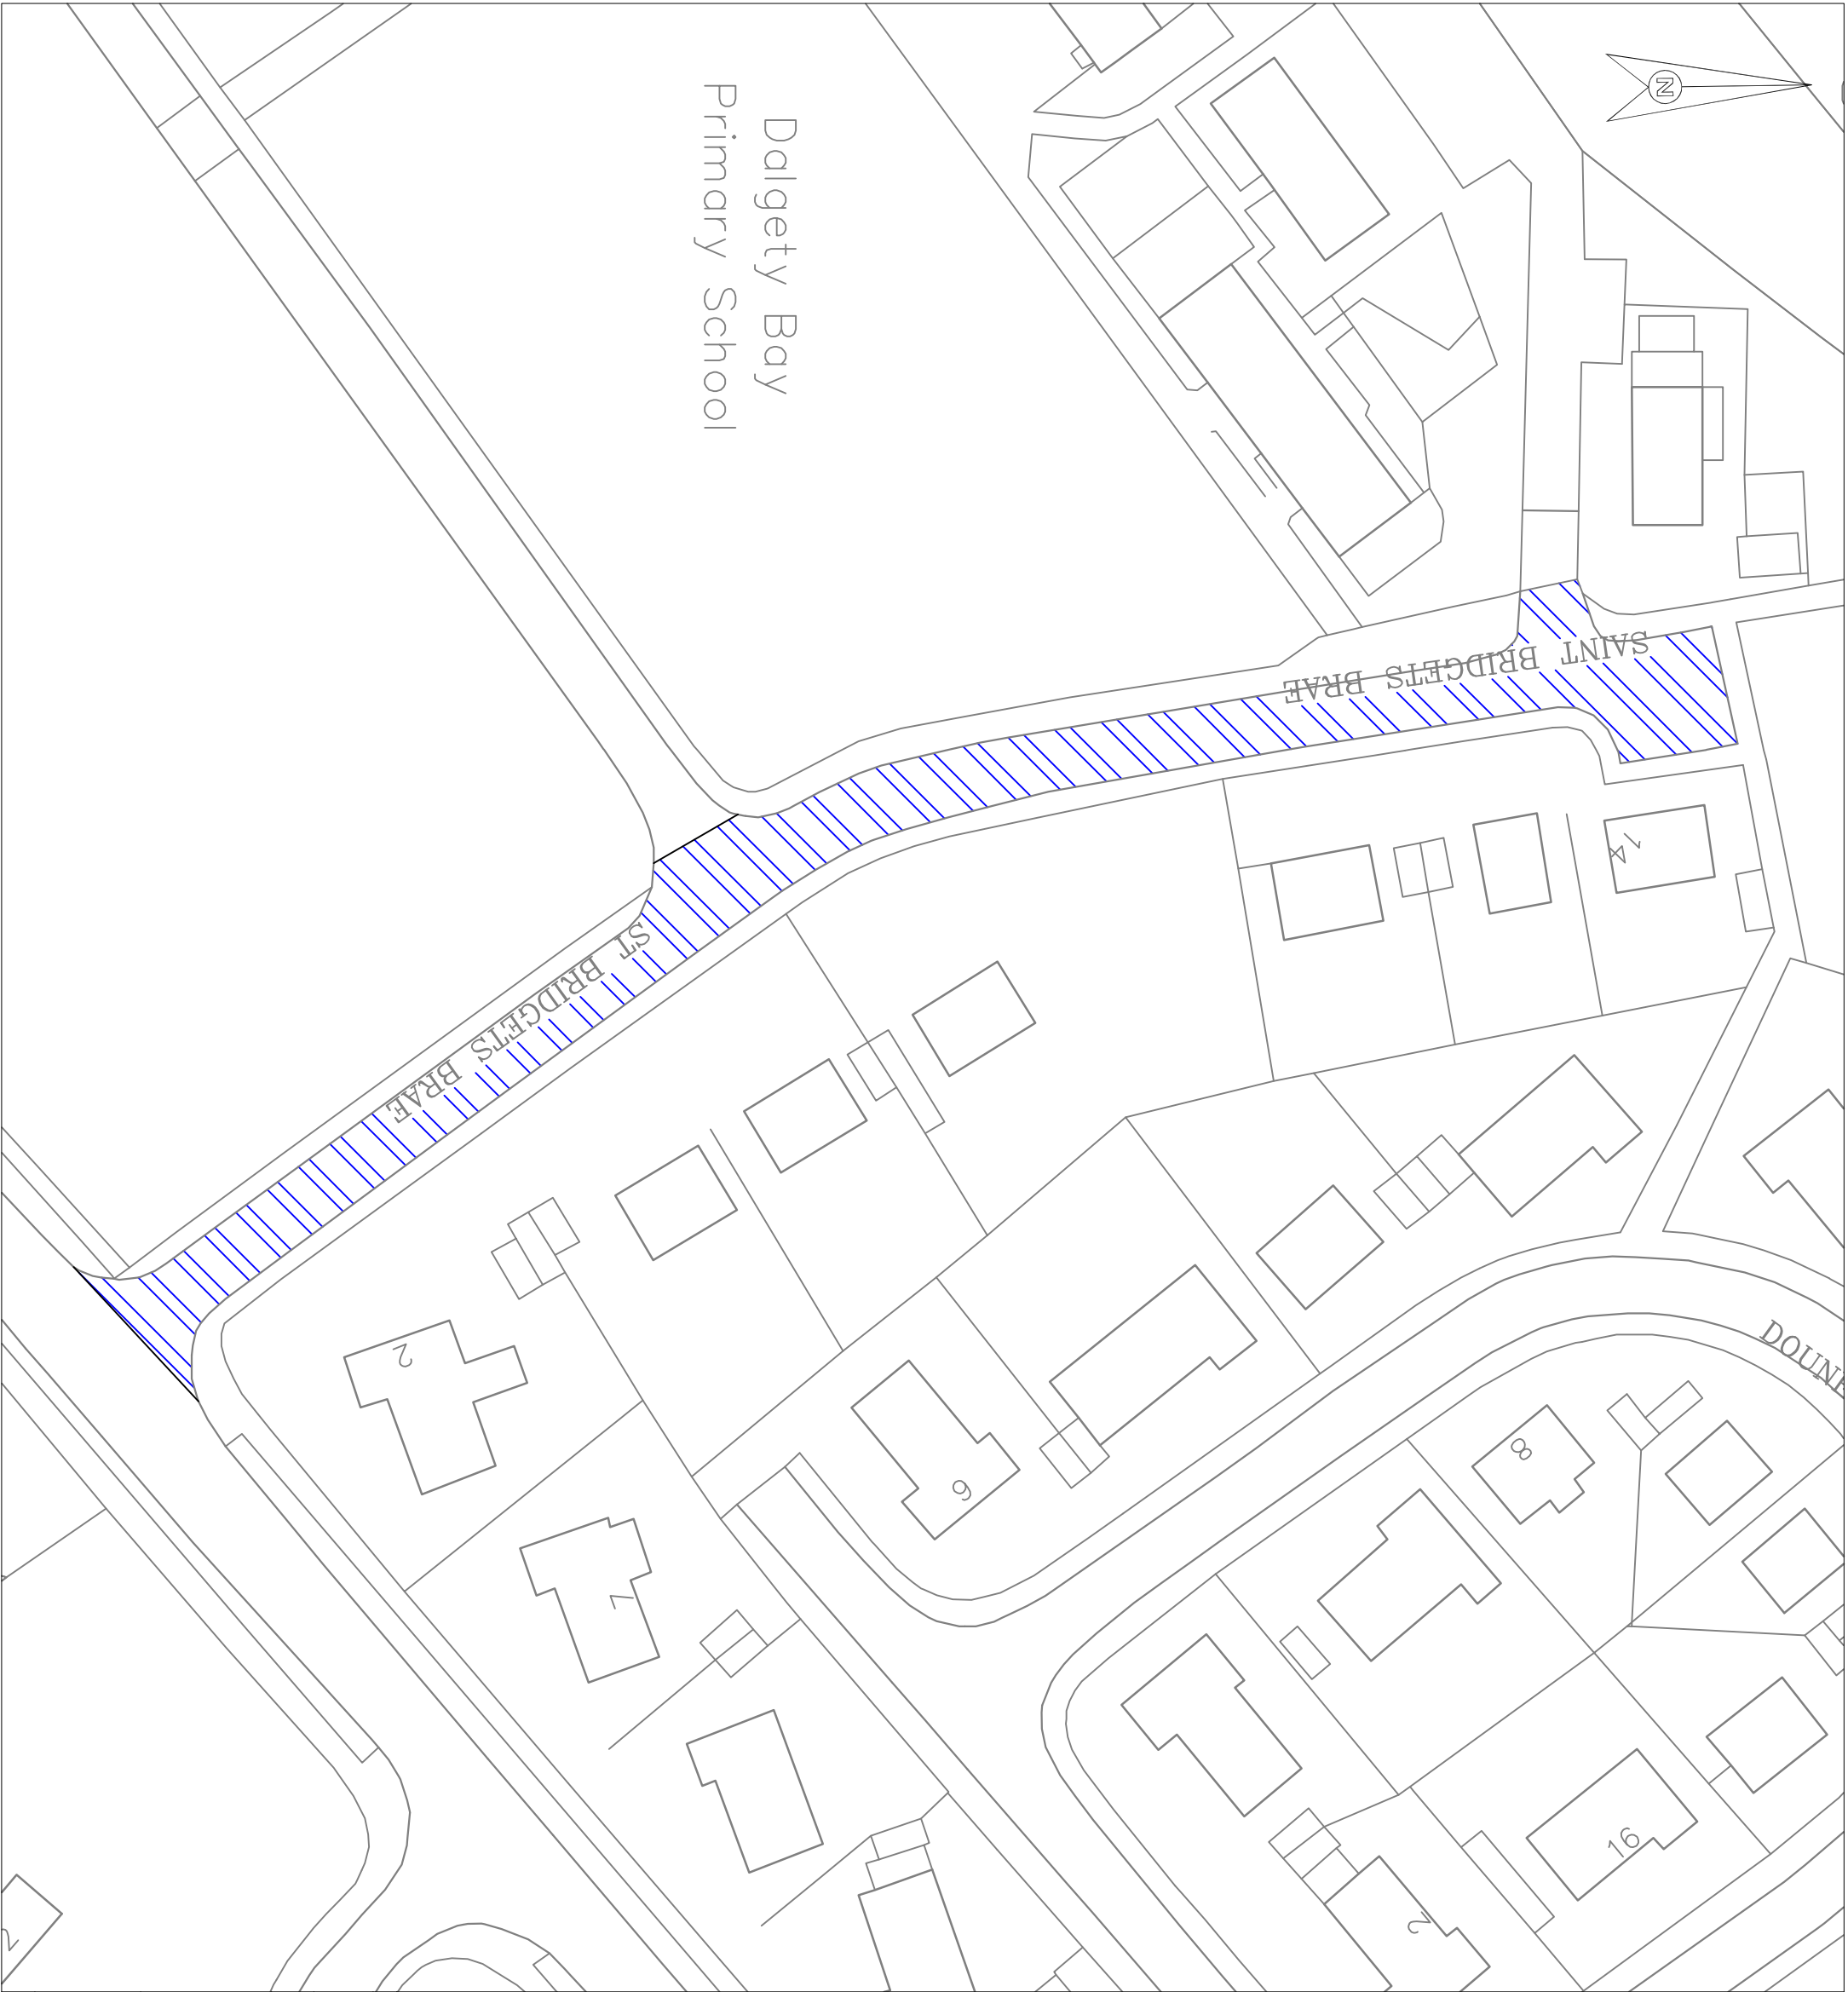

NOTES:-

 Ralumac microasphalt with pre-patching as required.

AMENDMENTS					BY	APPROVED			
DESIGNED	LC	DRAWN	LC	CHECKED	.	APPROVED	.	DATE	29/03/2024



ROADS & TRANSPORTATION SERVICES
HEAD OF ROADS & TRANSPORTATION SERVICES - John Mitchell

Location Plan

St Bridgets Brae

DRAWING No. 01/P50024/001