

Notice

VARIOUS STREETS, METHIL - PEDESTRIAN CROSSINGS

Notice is hereby given in terms of section 23 of the Road Traffic Regulation Act 1984 that Fife Council propose the installation or upgrade of the following pedestrian crossings:

New Parallel Zebra Crossing

Methilhaven Road – From a point 25 metres or thereby east of the extended east kerbline of Den Walk in an easterly direction for a distance of 8 metres or thereby.

Wellesley Road - From a point 25 metres or thereby north of the extended north kerbline of Kinnarchie Crescent in a northerly direction for a distance of 12 metres or thereby.

New Zebra Crossing

Kirkland Walk – From a point 9 metres or thereby east of the extended east kerbline of Methil Brae in an easterly direction for a distance of 3 metres or thereby.

Upgrade of Raised Zebra Crossing to Raised Parallel Zebra Crossing

Methil Brae – From a point 10 metres or thereby south of the extended south kerbline of Methilhaven Road in a southerly direction for a distance of 10 metres or thereby.

Upgrade of Raised Zebra Crossing to Raised Toucan Crossing


Methilhaven Road – From a point 40 metres or thereby east of the extended east kerbline of Kirkland Drive in an easterly direction for a distance of 7 metres or thereby.

Methilhaven Road – From a point 15 metres or thereby west of the extended west kerbline of Methil Brae in a westerly direction for a distance of 7 metres or thereby.

Full details of the proposals may be examined during opening hours at Fife Council Headquarters, Fife House, North Street, Glenrothes and via public access pc's at your closest library. The documents will also be available online at www.fife.gov.uk/notices

Queries regarding these proposals should be directed to Traffic Management, Roads & Transportation Service, Bankhead Central, Bankhead Park, Glenrothes, Fife KY7 6GH or by e-mail to traffic.management@fife.gov.uk.

24/09/25

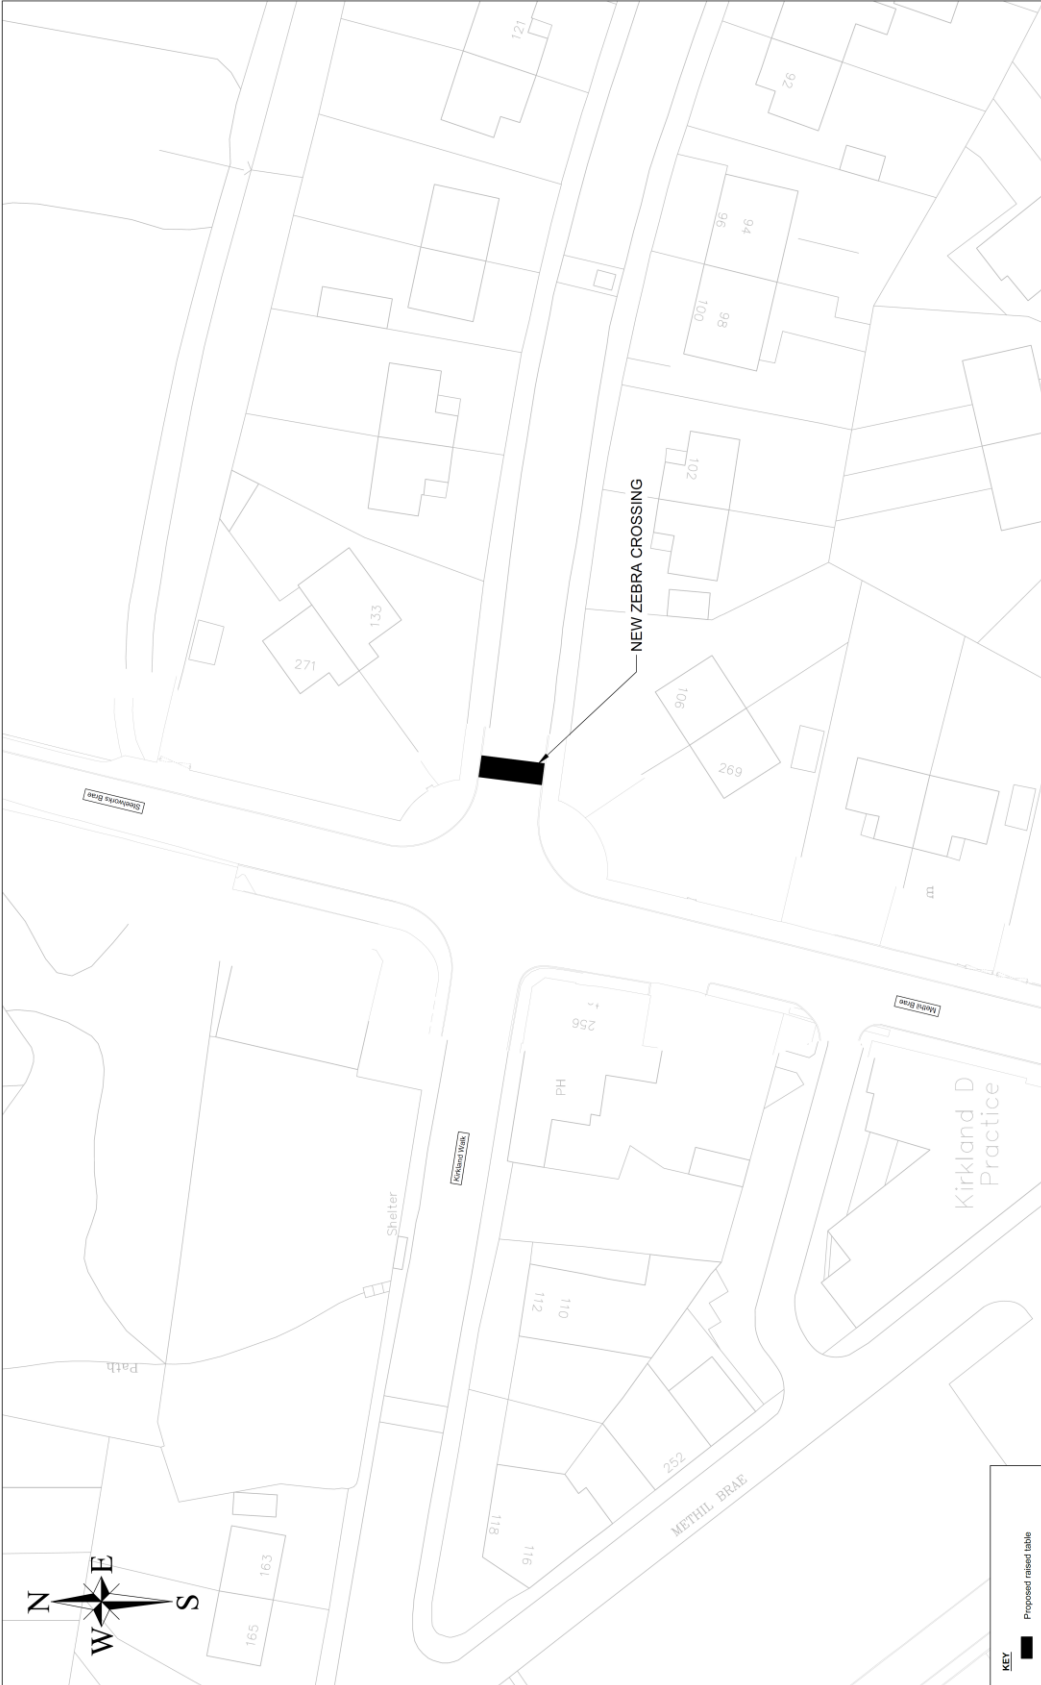

KEY		Proposed raised table	

DESIGNED		REV		AMENDMENTS		BY		APPROVED		DATE	
EL	EL	EL	VP	First Issue	EL	VP	14/07/25				
DRAWN		EL									
CHECKED		VP									
APPROVED		VP									
DATE		14/07/25									
HEAD OF SERVICE - JOHN MITCHELL											

Reproduced by permission of Ordnance Survey on behalf of HMSO. © Crown copyright and database right 2025.
All rights reserved. Ordnance Survey Licence number 100023385.



ROADS &
TRANSPORTATION
SERVICES

TRO25/47: Proposed Zebra Crossing
Kirkland Walk, Methil, Fife

SCALE 1:250m DRAWING No. TRO25/47

