

**THE FIFE COUNCIL (HIGH STREET, KIRKCALDY)
(PARKING RESTRICTION) ORDER 2026**

On 16/03/26 Fife Council made an Order under the Road Traffic Regulation Act 1984, the effect of which is to continue in force indefinitely the provisions of The Fife Council (High Street, Kirkcaldy) (Parking Restriction) Experimental Order 2024.

A copy of the Order, which is operational from 23/03/26 and a drawing showing the affected roads, may be inspected, without payment of fee, during normal office hours at Fife Council Headquarters, Fife House, North Street, Glenrothes and via public access pc's at your closest library. The documents will also be available online at www.fife.gov.uk/notices.

Any queries regarding this Order should be directed to Traffic Management, Roads & Transportation Service, Bankhead Central, Bankhead Park, Glenrothes, Fife KY7 6GH or by e-mail to traffic.management@fife.gov.uk

19/03/2026

Picture caption: Images of signed Traffic Regulation Order.

THE FIFE COUNCIL (HIGH STREET, KIRKCALDY) (PARKING RESTRICTION) ORDER 2026

The Fife Council ("the Council") in exercise of the powers conferred on them by sections 1, 2 and 124 of and Part IV of Schedule 9 to the Road Traffic Regulation Act 1984 and of all other enabling powers, and after consultation with the chief officer of police for the Council's area in accordance with Part III of Schedule 9 to the said Act, hereby make the following Order:-

1. This Order may be cited as "The Fife Council (High Street, Kirkcaldy) (Parking Restriction) Order 2026" and shall come into operation on the Twenty Third day of March, 2026.
2. The Interpretation Act 1978 shall apply for the interpretation of this Order as it applies for the interpretation of an Act of Parliament.
3. The Fife Council (Waiting and Loading Restrictions and On-Street Parking Places) Consolidation Order 2013 shall be amended as follows:-
 - (1) The following entry shall be inserted in Schedule 8 – Limited Waiting Parking Places in numerical order in accordance with the TRO Ref::

1	2	3	4	5	6	7	8	9	10	11	12	13	14
TRO Ref	Town	Road	Side	Description	Restriction Time	Restriction Day	Loading Restriction Time	Loading Restriction Day	Max Waiting Period (Minutes)	Min Return Period (Minutes)	Exemptions	Charging Periods	Parking Charges
Kirkca-0862	Kirkcaldy	High Street	West	From a point 46 metres or thereby north of the extended north kerbline of Kirk Wynd in a northerly direction for a distance of 54 metres or thereby.	9:00 am - 5:00 pm	Monday - Saturday			60	60			

(2)/

(2) The following entry shall be deleted from Schedule 9 – Metered Parking Places:


1	2	3	4	5	6	7	8	9	10	11	12	13	14
TRO Ref	Town	Road	Side	Description	Restriction Time	Restriction Day	Loading Restriction Time	Loading Restriction Day	Max Waiting Period (Minutes)	Min Return Period (Minutes)	Exemptions	Charging Periods	Parking Charges
Kirkca-0862	Kirkcaldy	High Street	West	From a point 46 metres or thereby north of its junction with the north kerbline of Kirk Wynd northwards to a point 10 metres or thereby south from its junction with the west kerbline of Oswald's Wynd.	Monday - Saturday 9:00 am - 5:00 pm Sunday 1:00 pm - 5:00 pm	Every day, except 25 & 26 December and 1 & 2 January	60 minutes Return prohibited within 60 mins Monday - Saturday 9:00 am - 5:00 pm Sunday 1:00 pm - 5:00 pm	Every day, except 25 & 26 December and 1 & 2 January	60	60		Up to 30 mins 30 - 60 mins	Up to 30 mins = £0.60 30 - 60 mins = £1.10

4. Drawing Number TRO24_32 showing the length of road affected by this Order is annexed and signed as relative hereto.

Dated this Sixteenth day of March, 2026.

Mary E.A. McLean

Proper Officer of the Council

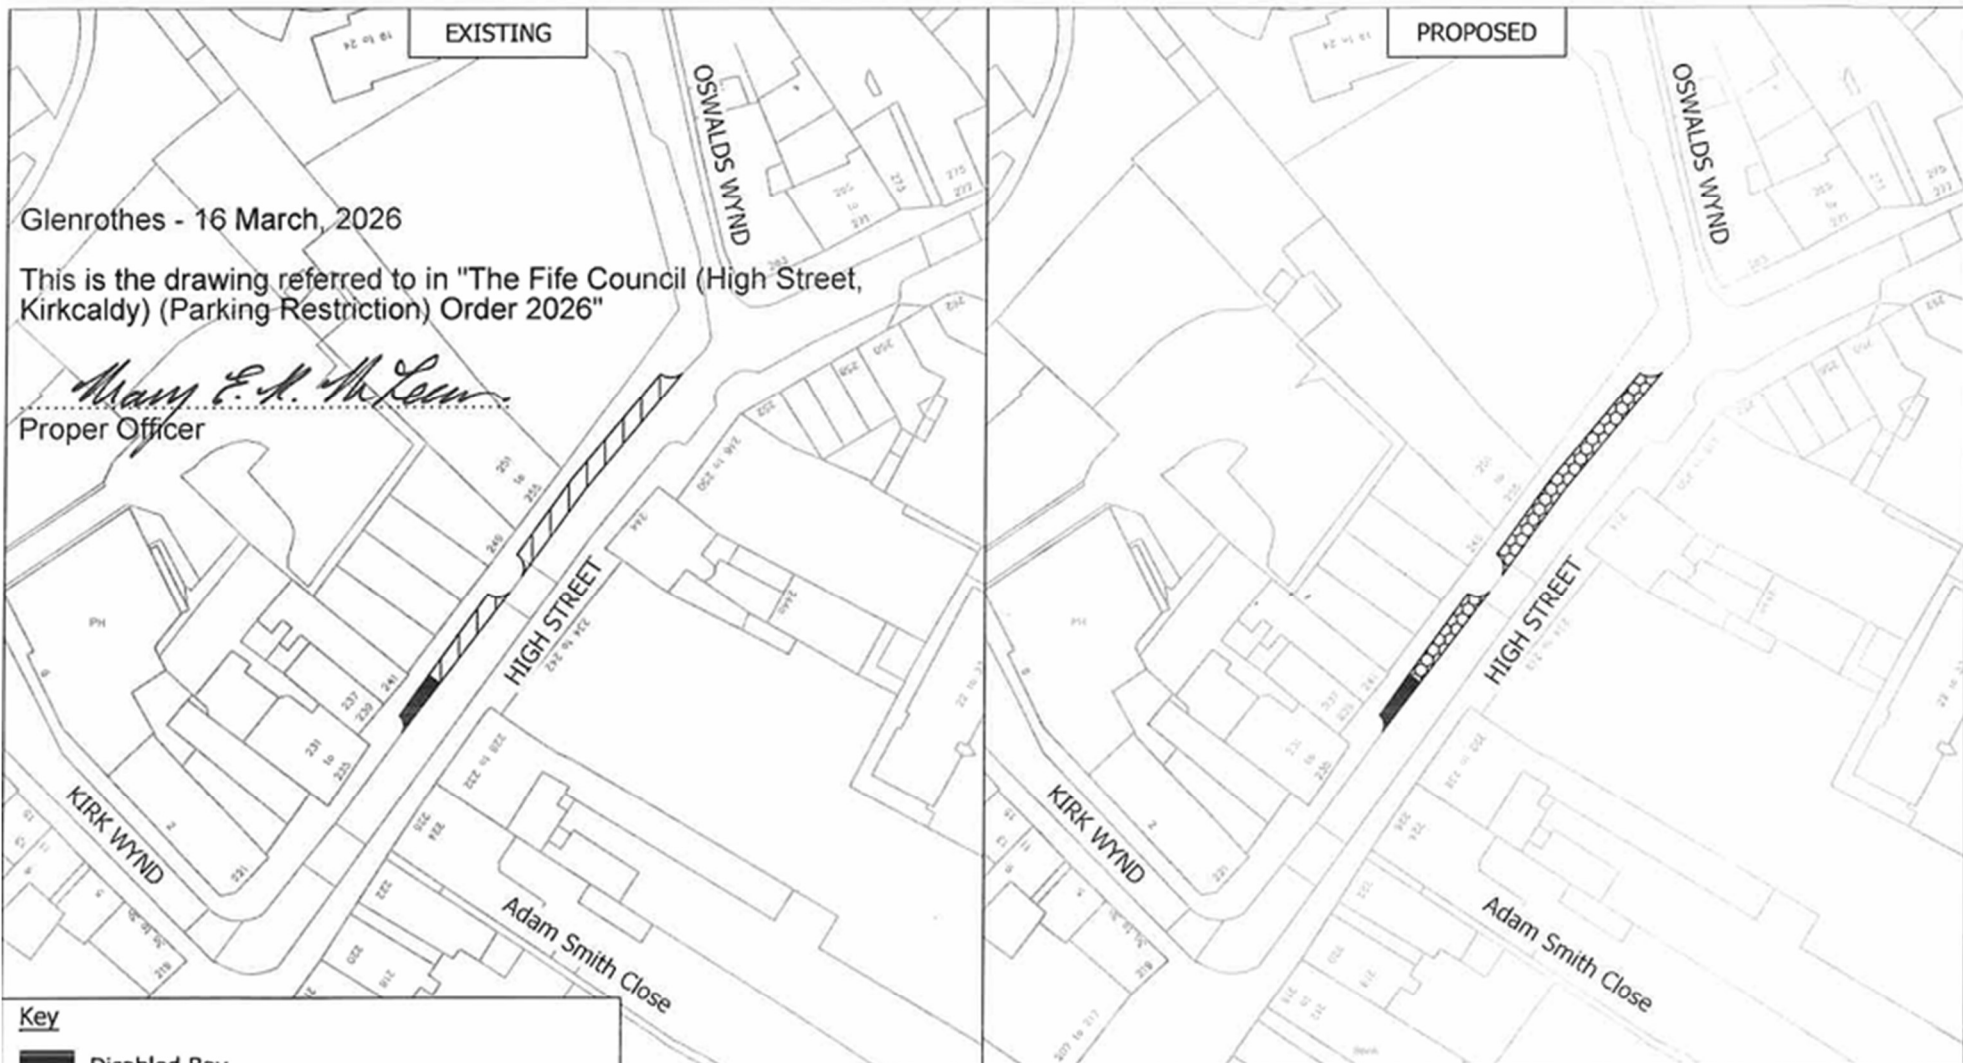

Glenrothes - 16 March, 2026

This is the drawing referred to in "The Fife Council (High Street, Kirkcaldy) (Parking Restriction) Order 2026"

Mary E.A. McLean
 Proper Officer

Key

	Disabled Bay
	Limited Waiting and Loading (Metered Parking) 60 mins (No return 60 mins) Mon - Sat; 9 am - 5 pm Sun; 1 pm - 5 pm
	Limited Waiting 60 mins (No return 60 mins) Mon - Sat; 9 am - 5 pm



A	SOUTHEAST LAY-BY HATCH REMOVED				KJ	LC	27/6/24
REV	AMENDMENTS				BY	AP'D	DATE
High Street, Kirkcaldy (between Kirk Wynd and Oswald's Wynd)					 ROADS & TRANSPORTATION SERVICES		
SCALE	NTS	DRAWING No.		TRO24_32		HEAD OF SERVICE - JOHN MITCHELL	
DESIGNED	KJ	DRAWN	KJ	CHECKED	LC	APPROVED	LC
						DATE	JUNE 2024