

**THE FIFE COUNCIL (CALEDONIA HIGH SCHOOL, ROSYTH) (PROHIBITION OF WAITING)  
ORDER 2026**

On 18/06/2026 Fife Council made an Order under the Road Traffic Regulation Act 1984, the effect of which is as stated in the issue of the Dunfermline Press published on 21/05/2026.

A copy of the Order, which is operational from 29/06/2026 and a drawing showing the affected roads, may be inspected, without payment of fee, during normal office hours at Fife Council Headquarters, Fife House, North Street, Glenrothes and via public access pc's at your closest library. The documents will also be available online at [www.fife.gov.uk/notices](http://www.fife.gov.uk/notices). Any person wishing to question the validity of the Order or of any provision contained in it on the grounds that it is not within the powers conferred by the Road Traffic Regulation Act 1984, or on the grounds that any requirement of that Act, or of any instrument made under it, has not been complied with in relation to the Order, may, within six weeks from 18/06/2026 apply to the Court of Session for the purpose.

Any queries regarding this Order should be directed to Traffic Management, Roads & Transportation Service, Bankhead Central, Bankhead Park, Glenrothes, Fife KY7 6GH or by e-mail to [traffic.management@fife.gov.uk](mailto:traffic.management@fife.gov.uk).

25/06/26

Picture caption: Images of signed Traffic Regulation Order.

**THE FIFE COUNCIL (CALEDONIA HIGH SCHOOL, ROSYTH) (PROHIBITION OF WAITING) ORDER 2026**

The Fife Council ("the Council") in exercise of the powers conferred on them by sections 1, 2 and 124 of and Part IV of Schedule 9 to the Road Traffic Regulation Act 1984 and of all other enabling powers, and after consultation with the chief officer of police for the Council's area in accordance with Part III of Schedule 9 to the said Act, hereby make the following Order:-

1. This Order may be cited as "The Fife Council (Caledonia High School, Rosyth) (Prohibition of Waiting) Order 2026" and shall come into operation on the 29th day of June 2026.
2. The Interpretation Act 1978 shall apply for the interpretation of this Order as it applies for the interpretation of an Act of Parliament.
3. The Fife Council (Waiting and Loading Restrictions and On-Street Parking Places) Consolidation Order 2013 shall be amended as follows:-

(1) The following entries shall be inserted in Schedule 3 – No Waiting At Any Time in numerical order in accordance with the TRO Ref:


1	2	3	4	5	6	7	8	9	10	11	12	13	14
TRO Ref	Town	Road	Side	Description	Restriction Time	Restriction Day	Loading Restriction Time	Loading Restriction Day	Max Waiting Period (Minutes)	Min Return Period (Minutes)	Exemptions	Charging Periods	Parking Charges
Rosyth-0105	Rosyth	Admiralty Park	Northeast	From the extended south kerbline of A985 Admiralty Road in a southerly and then easterly direction for a distance of 181 metres or thereby.	At Any Time	Monday - Sunday							
Rosyth-0106	Rosyth	Admiralty Park	Southwest	From the extended south kerbline of A985 Admiralty Road in a southerly and then easterly direction for a distance of 126 metres or thereby.	At Any Time	Monday - Sunday							
Rosyth-0107	Rosyth	Admiralty Park (west section)	Both	Whole length.	At Any Time	Monday - Sunday							
Rosyth-0108	Rosyth	Caledonia Heights	Both	Whole length.	At Any Time	Monday - Sunday							

4. Drawing Number TRO26\_06 showing the lengths of road affected by this Order is annexed and signed as relative hereto.

Dated this 18th day of June 2026.



Proper Officer of the Council

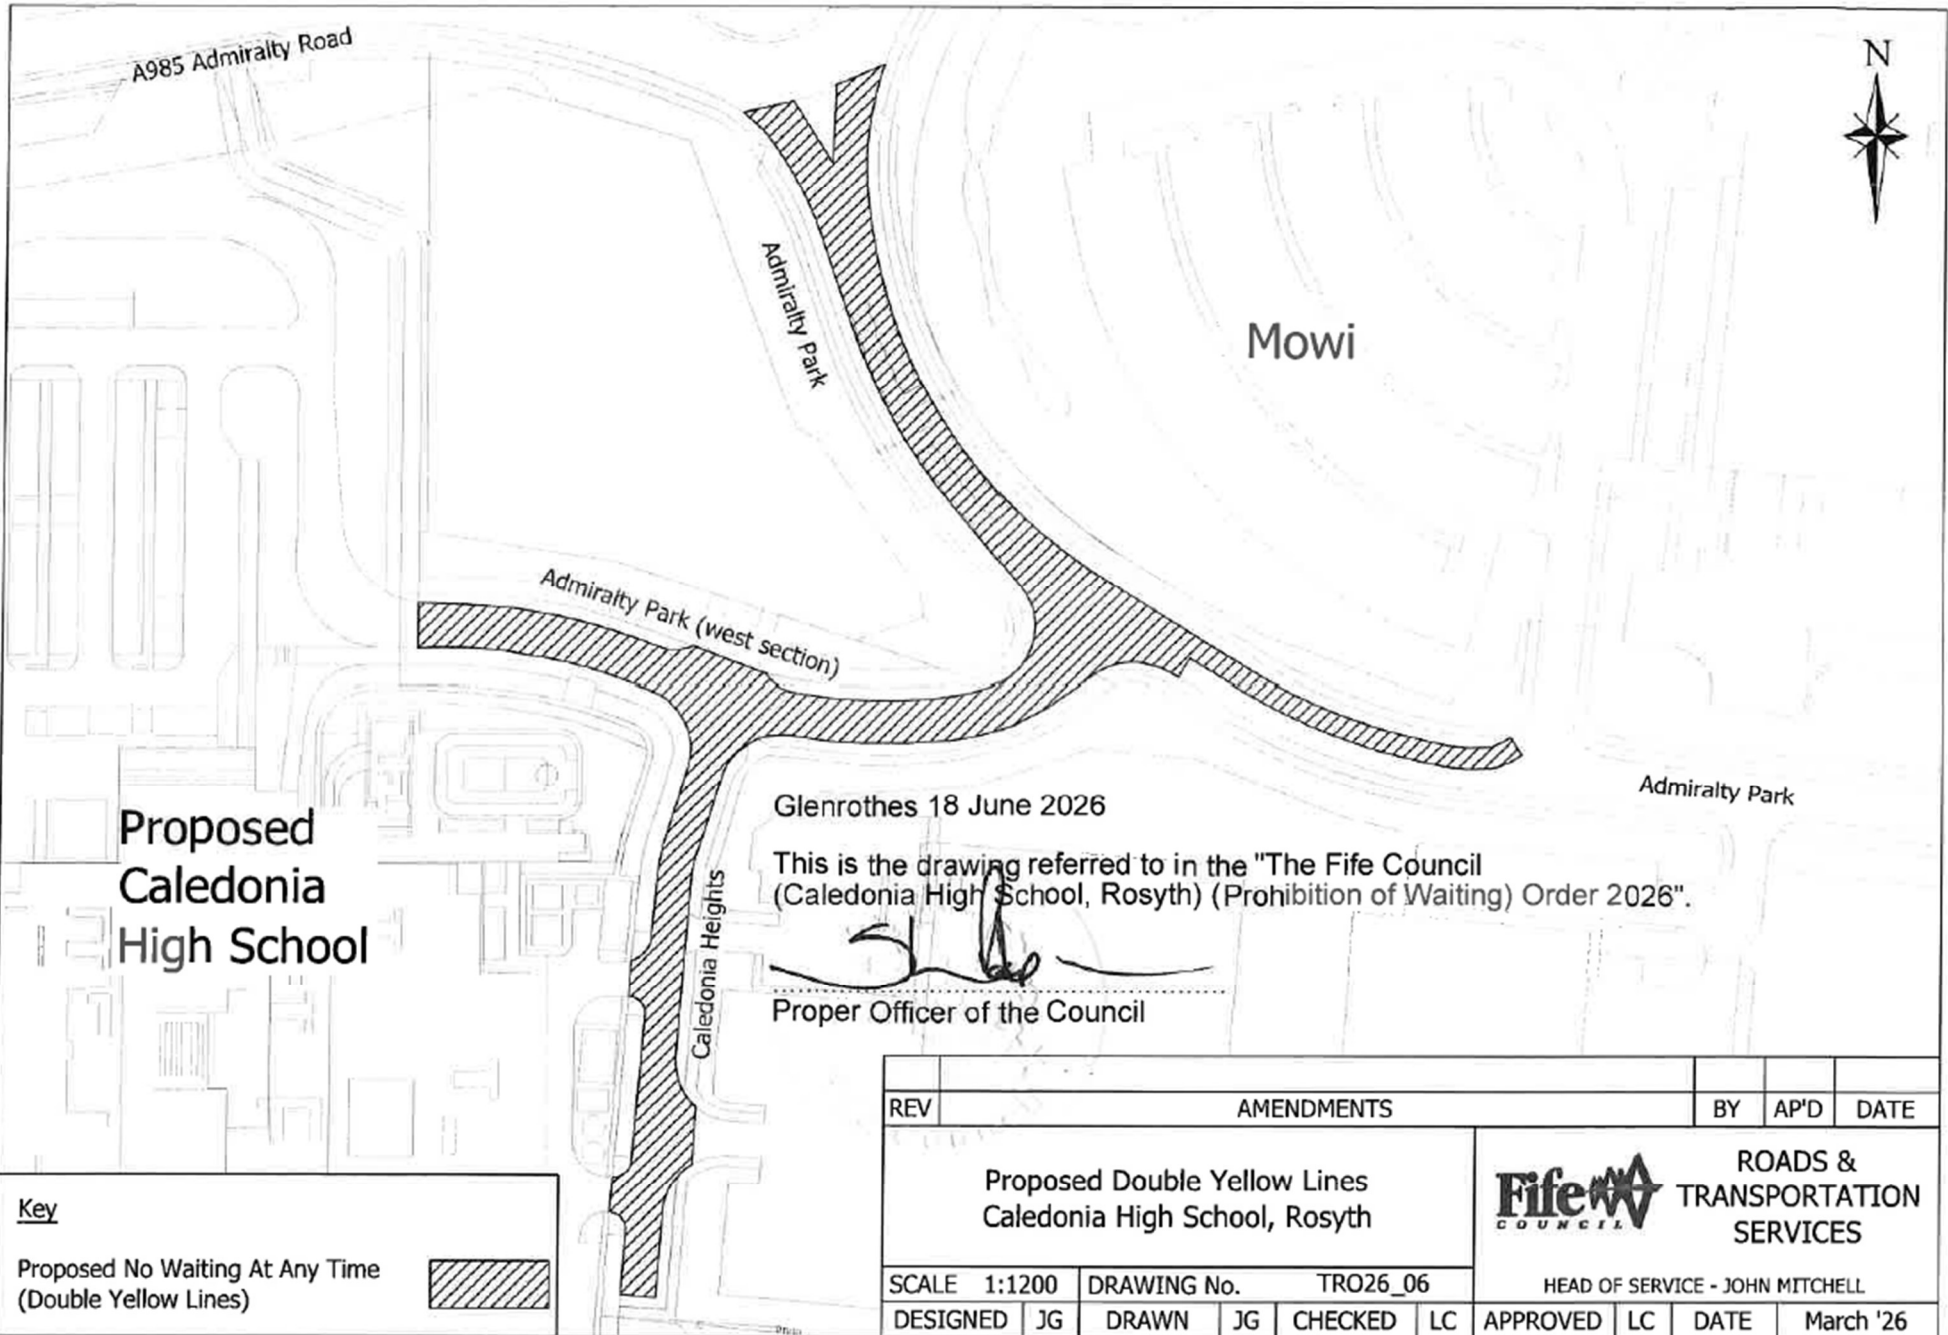

**Proposed  
Caledonia  
High School**

Glenrothes 18 June 2026

This is the drawing referred to in the "The Fife Council  
(Caledonia High School, Rosyth) (Prohibition of Waiting) Order 2026".

*[Signature]*  
Proper Officer of the Council

**Key**

Proposed No Waiting At Any Time (Double Yellow Lines)	
--	--

REV	AMENDMENTS	BY	AP'D	DATE					
Proposed Double Yellow Lines Caledonia High School, Rosyth		<b>ROADS &amp; TRANSPORTATION SERVICES</b> HEAD OF SERVICE - JOHN MITCHELL							
SCALE 1:1200	DRAWING No. TRO26_06								
DESIGNED	JG	DRAWN	JG	CHECKED	LC	APPROVED	LC	DATE	March '26