


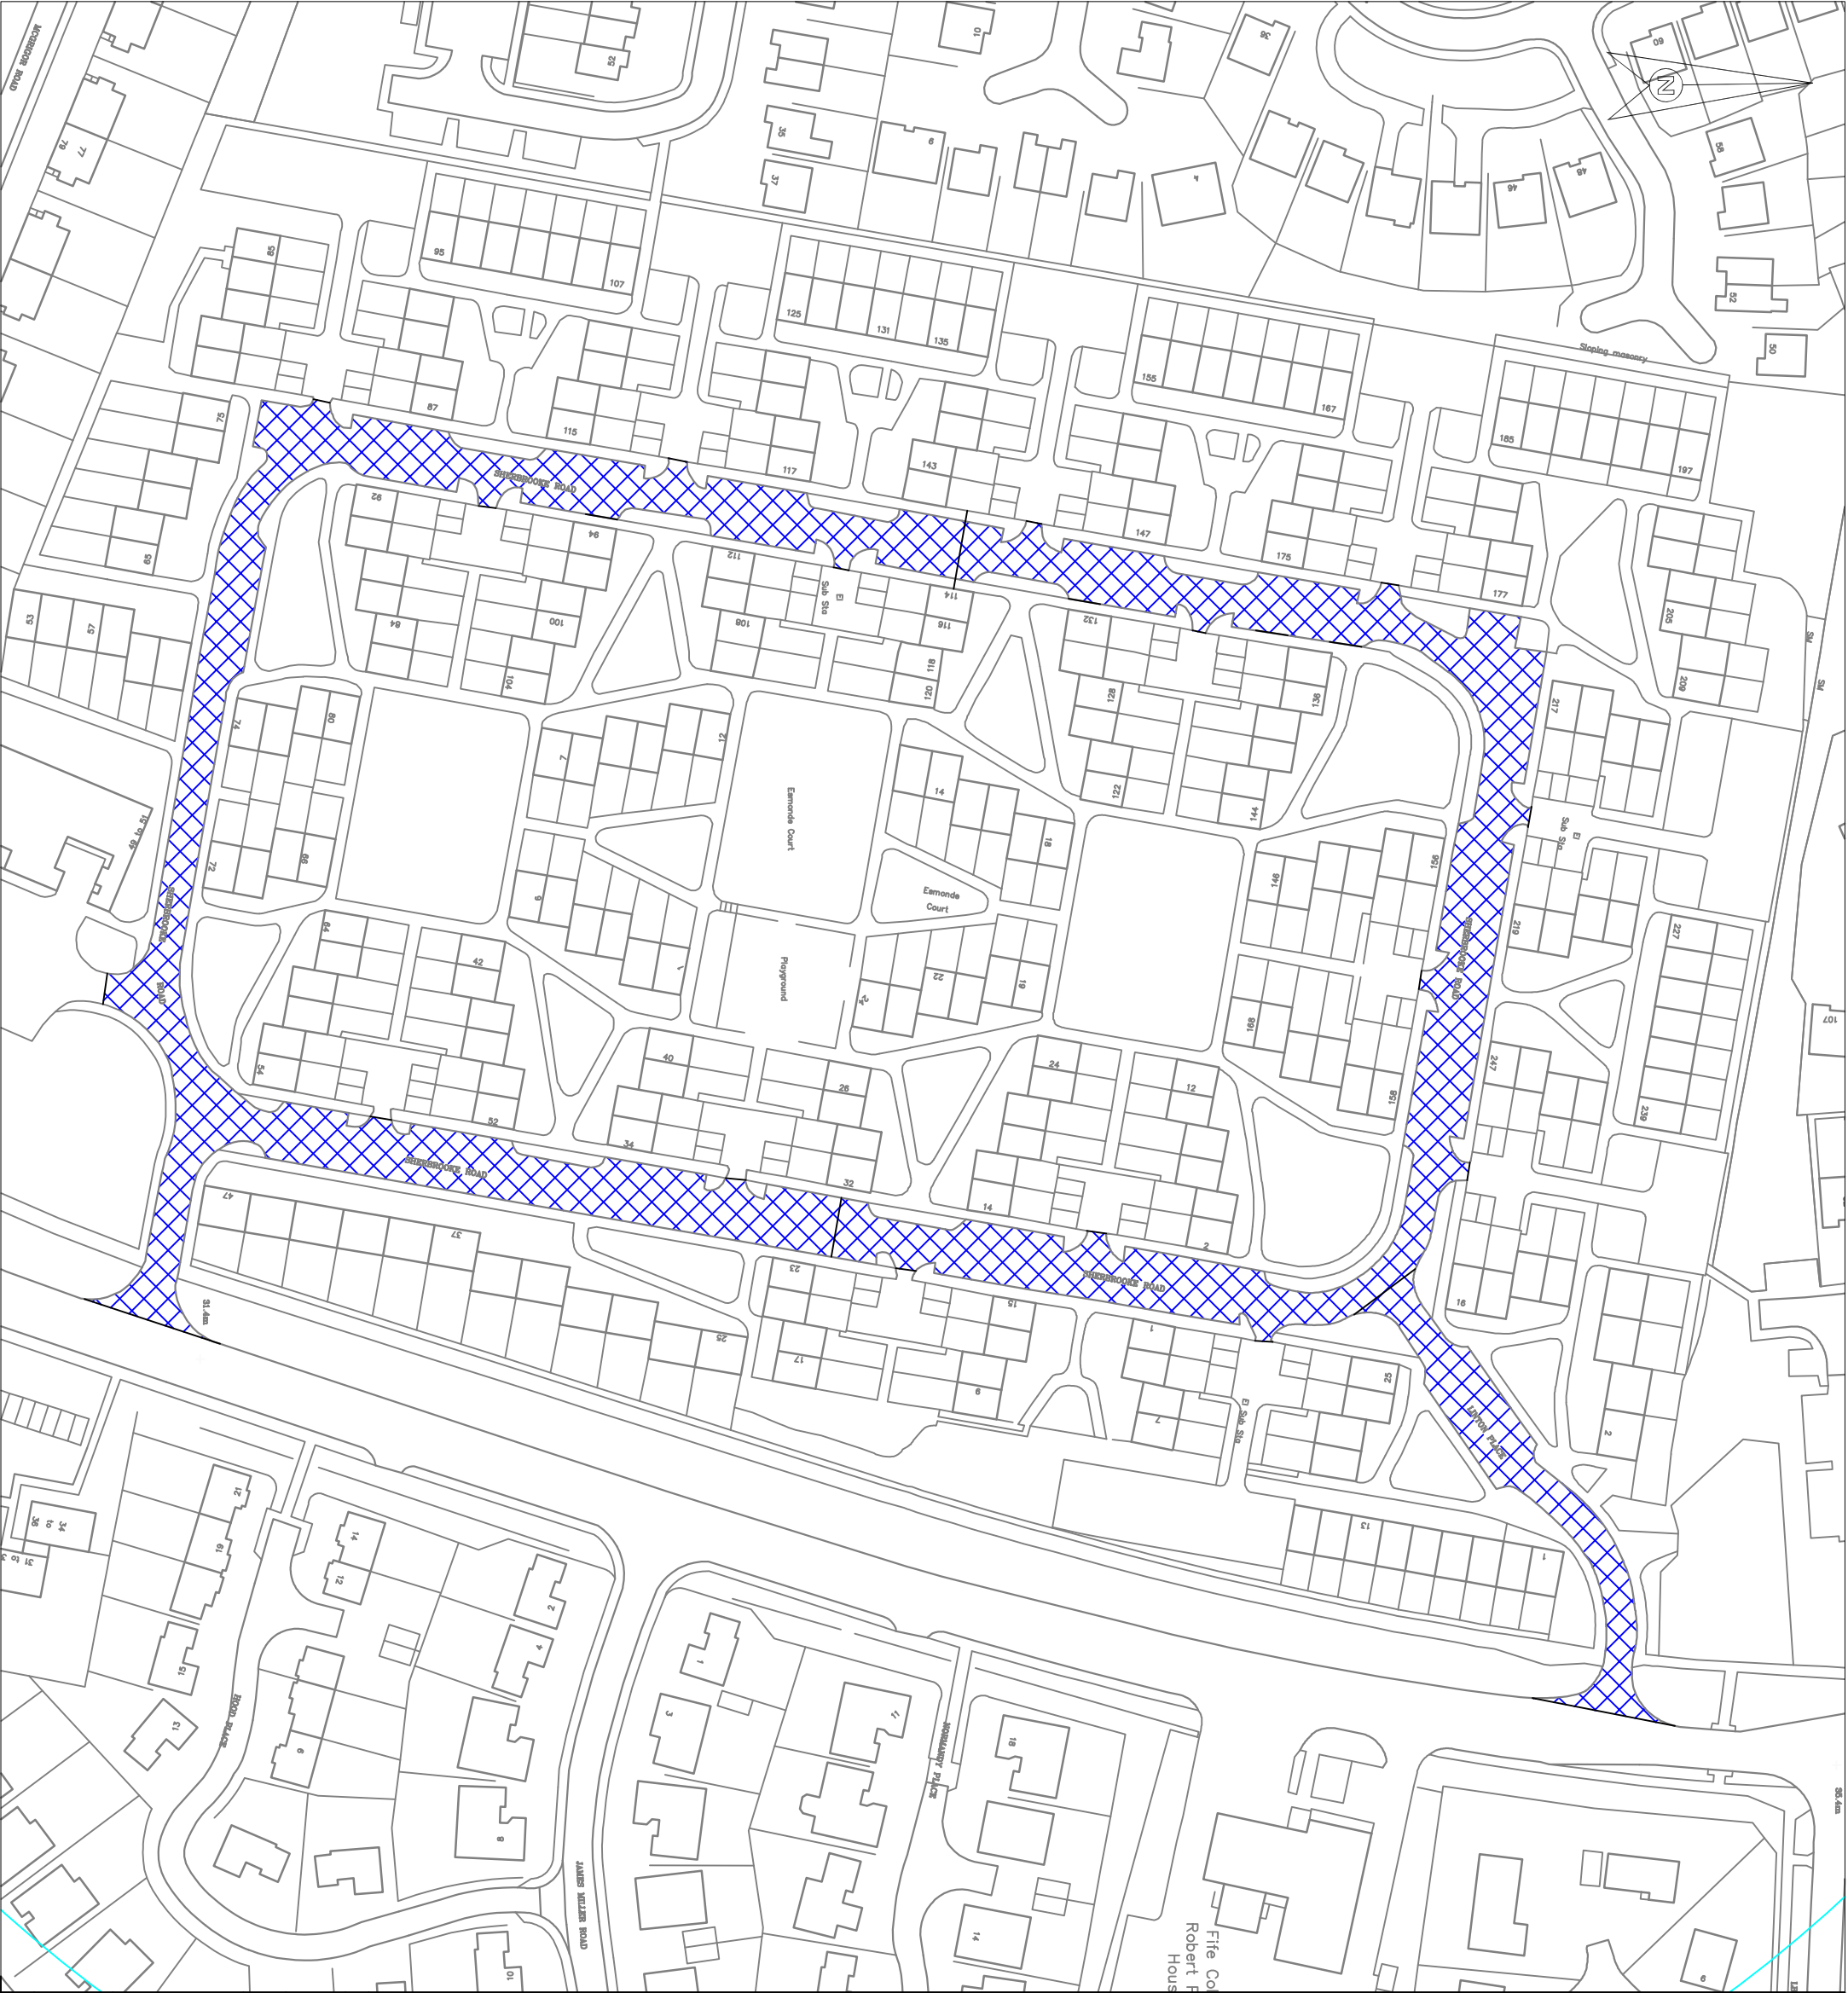

NOTES:-

 Ralumac microasphalt with pre-patching as required.

AMENDMENTS					BY	APPROVED DATE
DESIGNED	LC	DRAWN	LC	CHECKED	APPROVED	DATE
						29/03/2024