

THE FIFE COUNCIL (B981 MAIN STREET, CROSSGATES) (LOADING BAY) ORDER 2026

On 11/05/26 Fife Council made an Order under the Road Traffic Regulation Act 1984, the effect of which is as stated in the issue of the Dunfermline Press published on 29/01/26.

A copy of the Order, which is operational from 25/05/26 and a drawing showing the affected roads, may be inspected, without payment of fee, during normal office hours at Fife Council Headquarters, Fife House, North Street, Glenrothes and via public access pc's at your closest library. The documents will also be available online at www.fife.gov.uk/notices. Any person wishing to question the validity of the Order or of any provision contained in it on the grounds that it is not within the powers conferred by the Road Traffic Regulation Act 1984, or on the grounds that any requirement of that Act, or of any instrument made under it, has not been complied with in relation to the Order, may, within six weeks from 11/05/26 apply to the Court of Session for the purpose.

Any queries regarding this Order should be directed to Traffic Management, Roads & Transportation Service, Bankhead Central, Bankhead Park, Glenrothes, Fife KY7 6GH or by e-mail to traffic.management@fife.gov.uk

14/05/2026

Picture caption: Images of signed Traffic Regulation Order.

THE FIFE COUNCIL (B981 MAIN STREET, CROSSGATES) (LOADING BAY) ORDER 2026


The Fife Council ("the Council") in exercise of the powers conferred on them by sections 1, 2 and 124 of and Part IV of Schedule 9 to the Road Traffic Regulation Act 1984 and of all other enabling powers, and after consultation with the chief officer of police for the Council's area in accordance with Part III of Schedule 9 to the said Act, hereby make the following Order:-

1. This Order may be cited as "The Fife Council (B981 Main Street, Crossgates) (Loading Bay) Order 2026" and shall come into operation on the Twenty Fifth day of May, 2026.
2. The Interpretation Act 1978 shall apply for the interpretation of this Order as it applies for the interpretation of an Act of Parliament.
3. The Fife Council (Waiting and Loading Restrictions and On-Street Parking Places) Consolidation Order 2013 shall be amended as follows:-
 - (1) The following entry shall be inserted in Schedule 15 – Loading Bays in numerical order in accordance with the TRO Ref:

1	2	3	4	5	6	7	8	9	10	11	12	13	14
TRO Ref	Town	Road	Side	Description	Restriction Time	Restriction Day	Loading Restriction Time	Loading Restriction Day	Max Waiting Period (Minutes)	Min Return Period (Minutes)	Exemptions	Charging Periods	Parking Charges
CrossG-0033	Crossgates	Main Street	West	From the extended south building line of nos. 41 & 43 in a northerly direction for a distance of 15 metres or thereby.	8:00 am - 5:00 pm	Monday - Saturday							


4. Drawing Number TRO25_95 showing the length of road affected by this Order is annexed and signed as relative hereto.

Dated this Eleventh day of May, 2026.



.....


Proper Officer of the Council

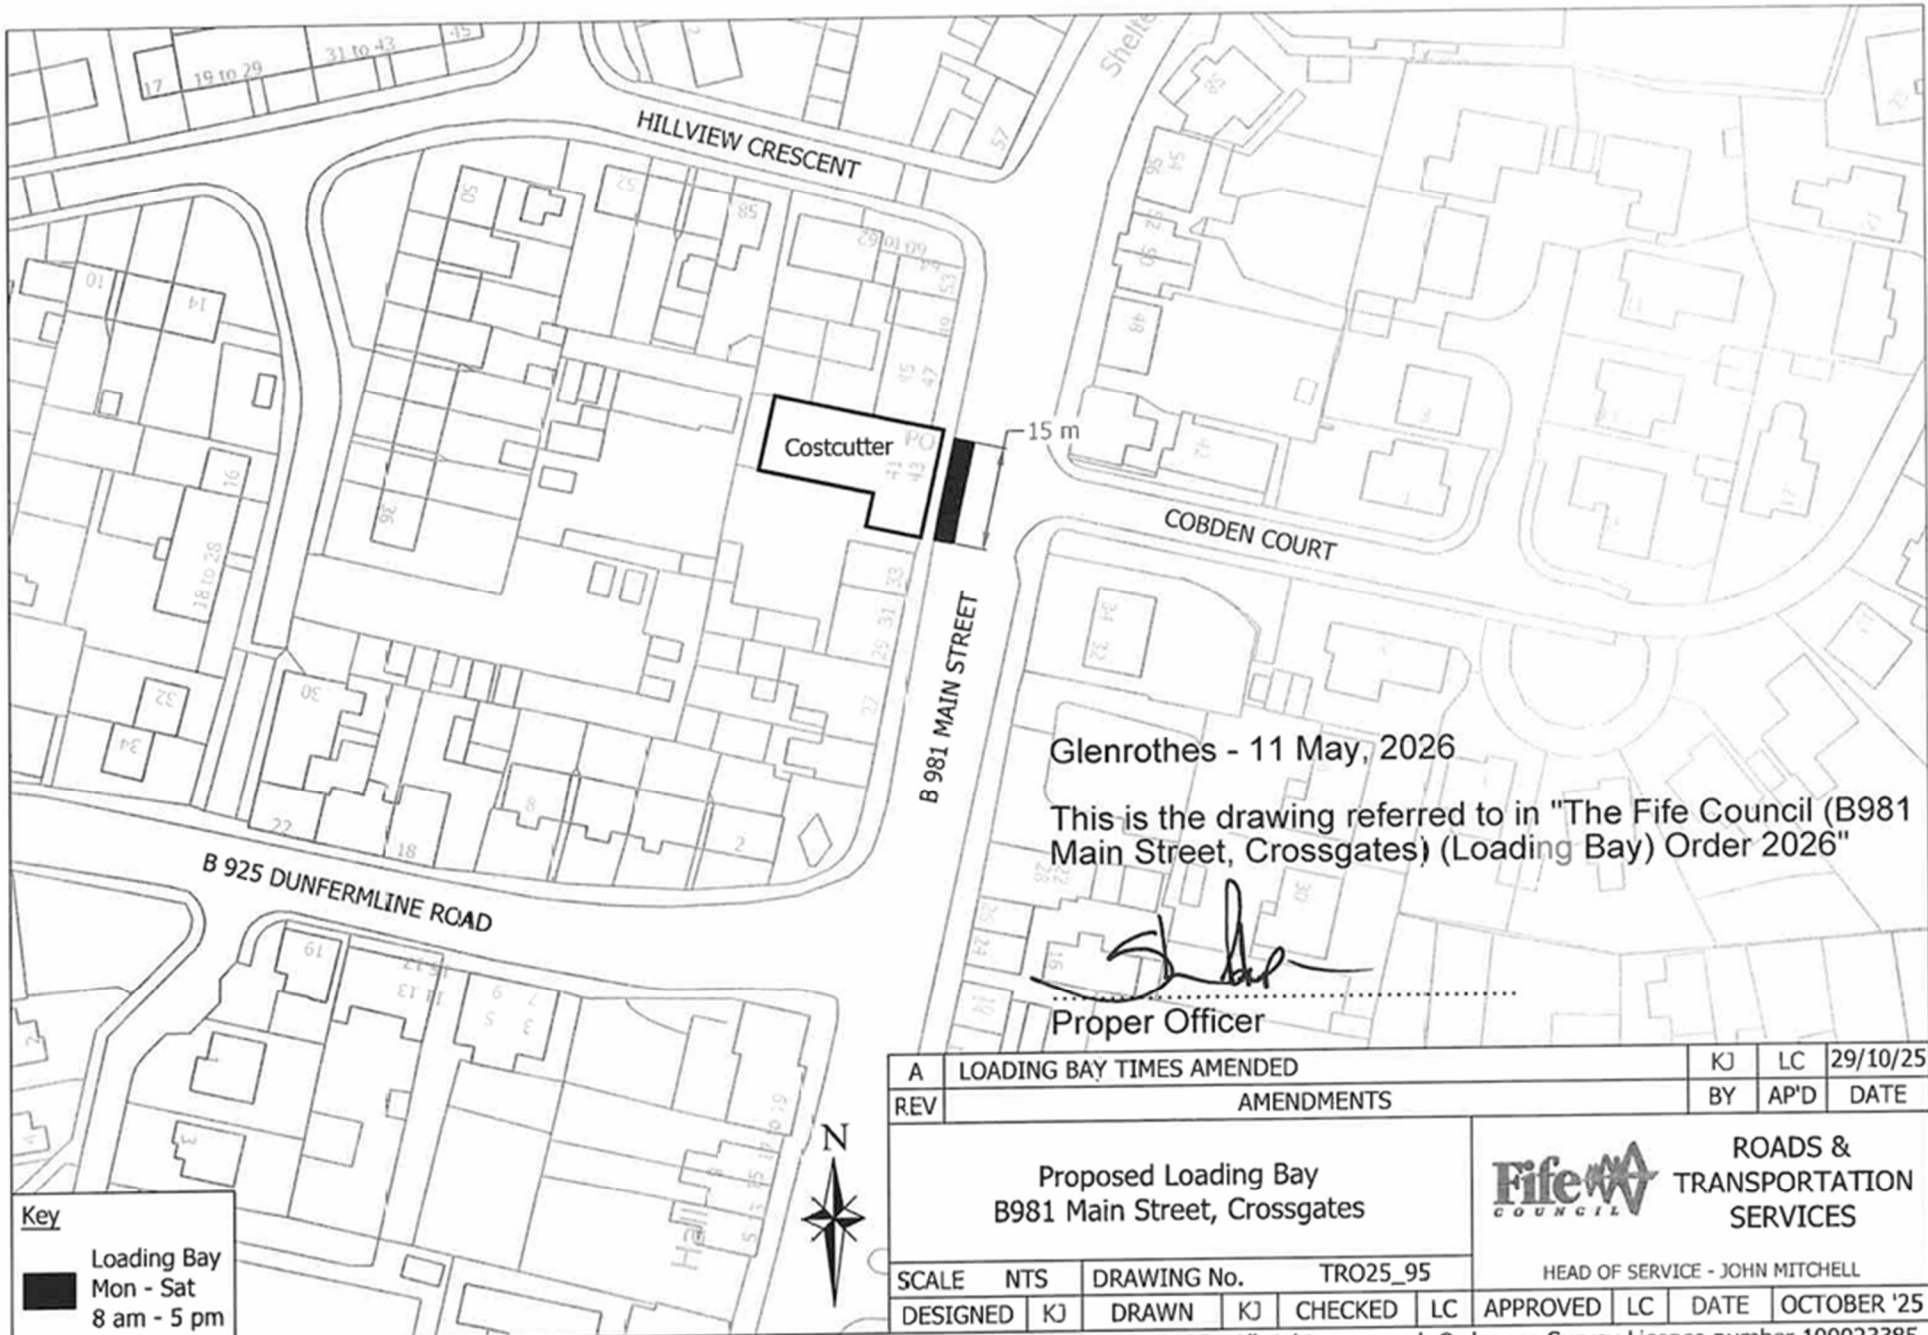

Glenrothes - 11 May, 2026

This is the drawing referred to in "The Fife Council (B981 Main Street, Crossgates) (Loading Bay) Order 2026"

[Signature]
Proper Officer

Key
 Loading Bay
 Mon - Sat
 8 am - 5 pm

A	LOADING BAY TIMES AMENDED	KJ	LC	29/10/25
REV	AMENDMENTS	BY	AP'D	DATE

Proposed Loading Bay
 B981 Main Street, Crossgates



ROADS &
 TRANSPORTATION
 SERVICES

HEAD OF SERVICE - JOHN MITCHELL

SCALE	NTS	DRAWING No.	TRO25_95						
DESIGNED	KJ	DRAWN	KJ	CHECKED	LC	APPROVED	LC	DATE	OCTOBER '25

