


- NOTES:**
- Supply and install regulating layer of Mot Type 1 Sub base on existing carriageway/FW, 40mm Thick AC20 Binder Course with 30mm 15/10. HRA surface course with 8-14mm white chipping.
 - Texturestrip
 - New gully - Tie into existing drainage system
 - Supply and install new K1 concrete Kerb to be installed as per Fife Council Standard detail CS/SD11/01. New Kerb face 100mm.
 - Supply and install new K3/1 kerbing as per Fife Council Standard details CS/SD11/03. K3/1 to be flush fitted to existing carriageway.
 - Supply and install new K5 kerbing as per Fife Council Standard details CS/SD11/04.
 - Supply and install new E1 edging to Fife Council Standard detail.

- HAZARDS AND RISKS WARNING**
 The items listed below indicate known hazards or areas of significant risk.
- Item 1: High Voltage and Low Voltage Scottish power mains in carriageway, footways and verge with road crossings through out site, check public utilities.
 - Item 2: SGN Medium Pressure main in West verge from Blackwood Way to Coaltown Roundabout, check public utilities.
 - Item 3: Scottish Water, Scottish Power, British Telecom, GTC and Scotia Gas Network underground services in area. Public Utilities to be obtained before commencement of works, check public utilities
 - Item 4: Bus Route with bus stops within works.
 - Item 5: Pedestrian route.
 - Item 6: Access to Fife Council Depot. High volume of H.G.V's entering/exiting depot

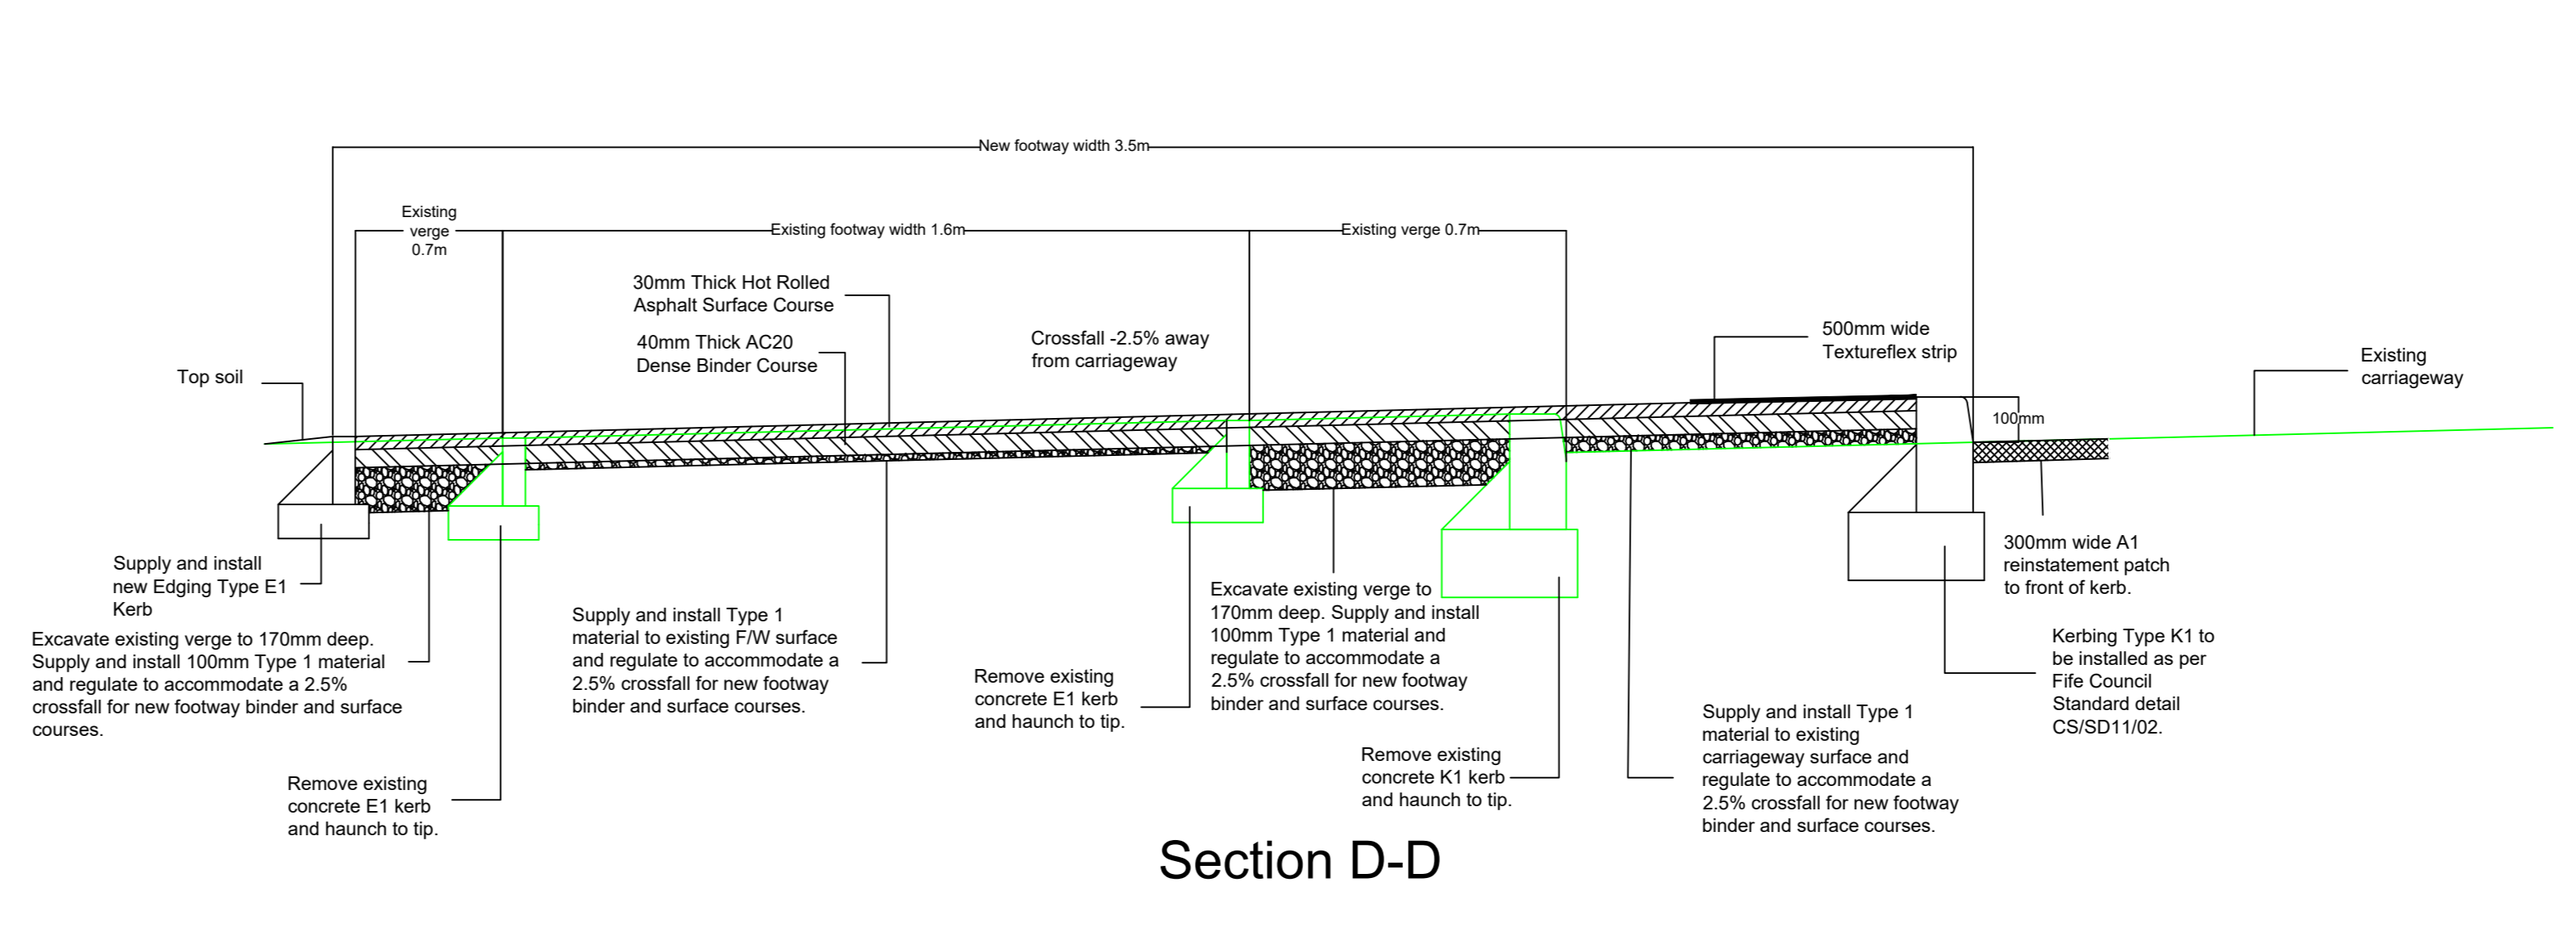

REV	AMENDMENTS	BY	APP'VD	DATE

Fife COUNCIL ASSETS, TRANSPORTATION & ENVIRONMENT
 HEAD OF SERVICE - Ken Gourlay

TITLE: Blackwood Road - Glenrothes Shared Use Path General Arrangement 2 of 3

DRAFT	X	TENDER		CONSTRUCTION	AS BUILT
DESIGNED	FI	DRAWN	FI	CHECKED	MB APPROVED MD
DATE	11/12/2020	SCALE	N.T.S. @ A0	DRAWING No.	01/P30043/1100/002