


West Gallatown, Kirkcaldy

Street Lighting

Prepared By:


Created Date: 14 January 2021

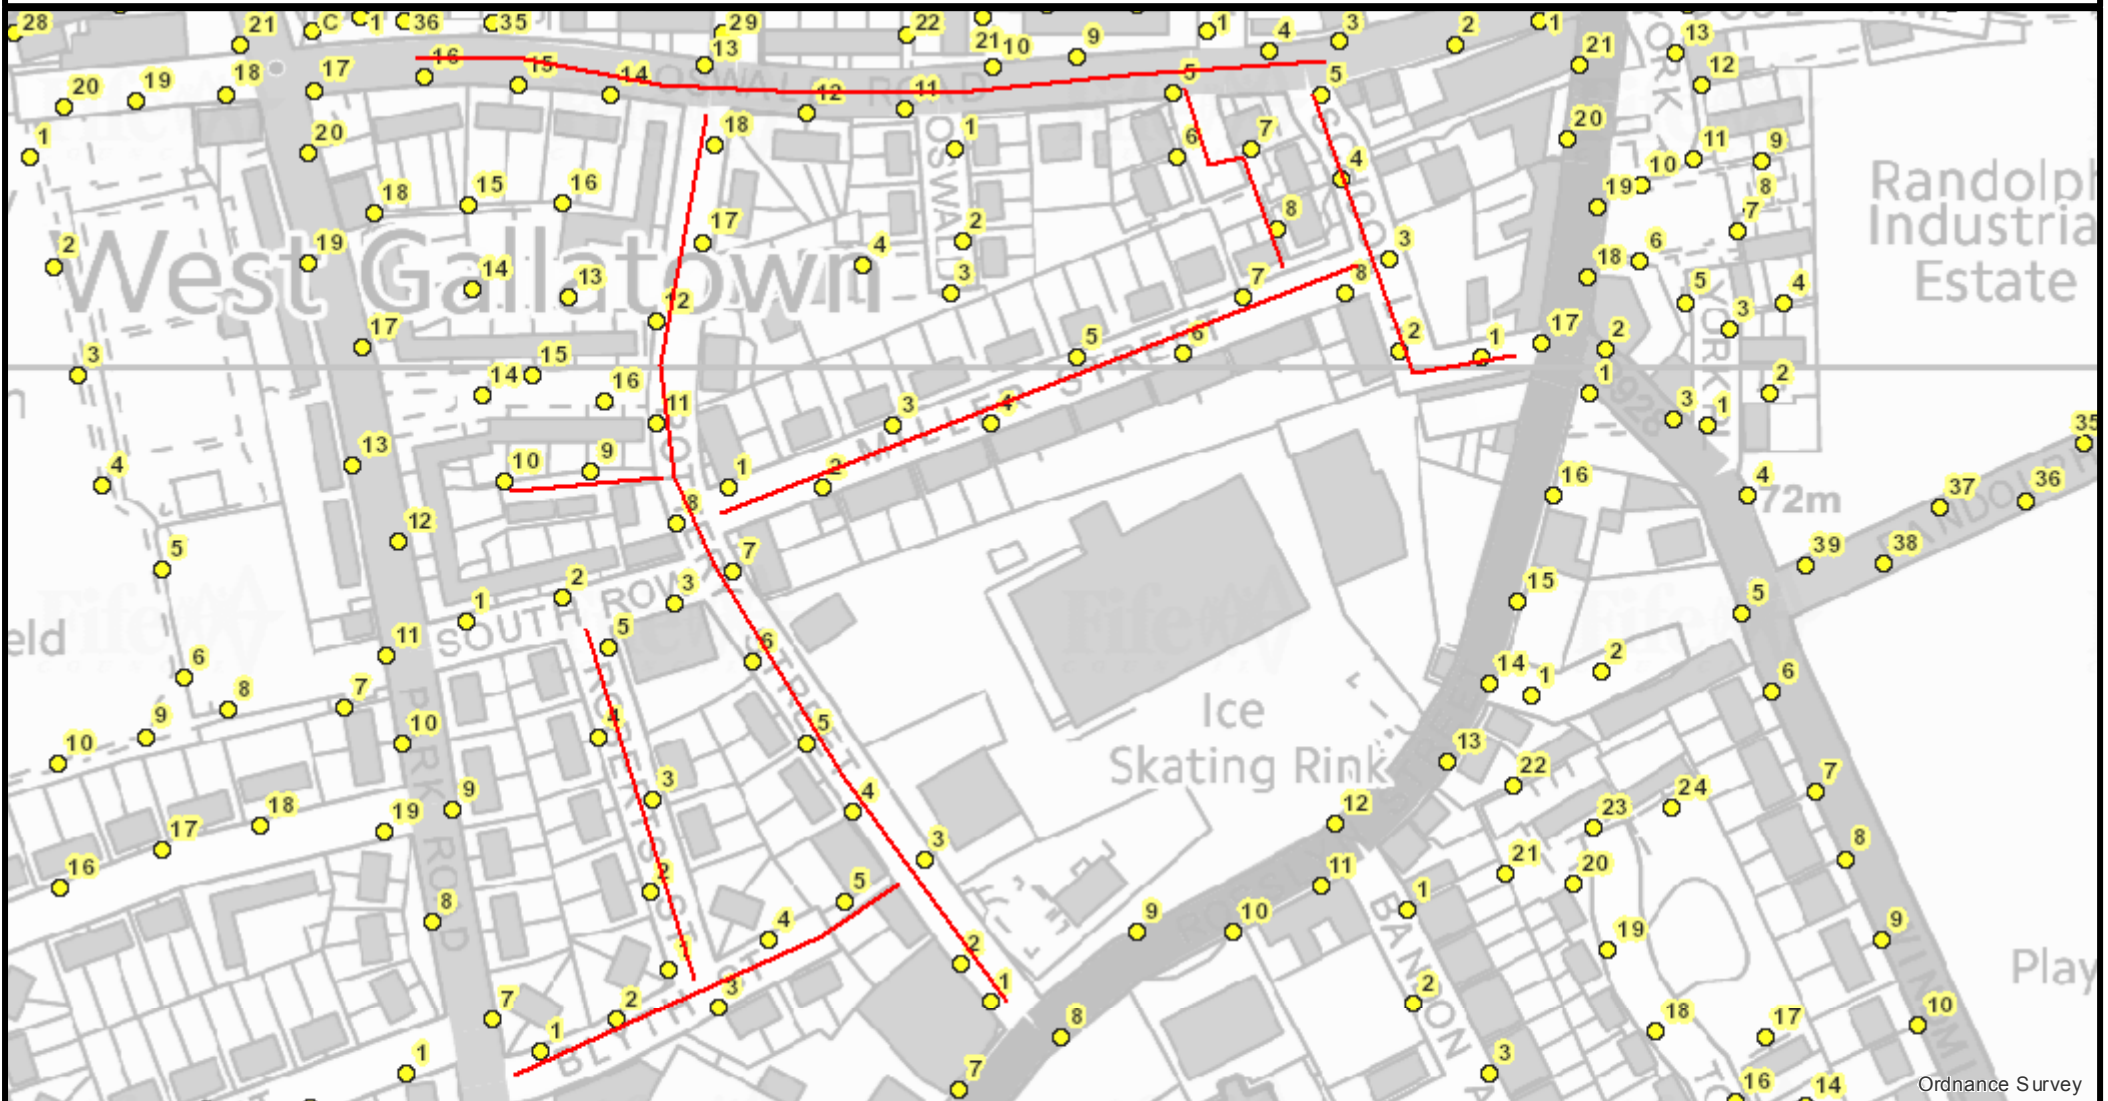

Ordnance Survey



Reproduced by permission of Ordnance Survey on behalf of HMSO. © Crown copyright and database right 2021. All rights reserved. Ordnance Survey Licence number 100023385. Aerial Photography © copyright Getmapping.

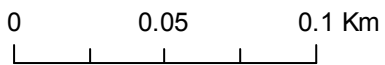

Designed for A4

