

Temporary No Waiting at any time

WHERE ? Links Street, Kirkcaldy (from its junction with Ramsay Road to outside property nos. 253-257 – both sides).

Access for emergency service vehicles and residents will be maintained.

Pedestrian access will be maintained.


WHEN ? From 8am on Thursday 8th May 2025 to Midnight on Saturday 10th May 2025.

WHY ? To allow ironwork repair works to be carried out in safety.

WHO ? Freeflow TM are responsible for these works and can be contacted as follows:

Project Engineer: 07766359143



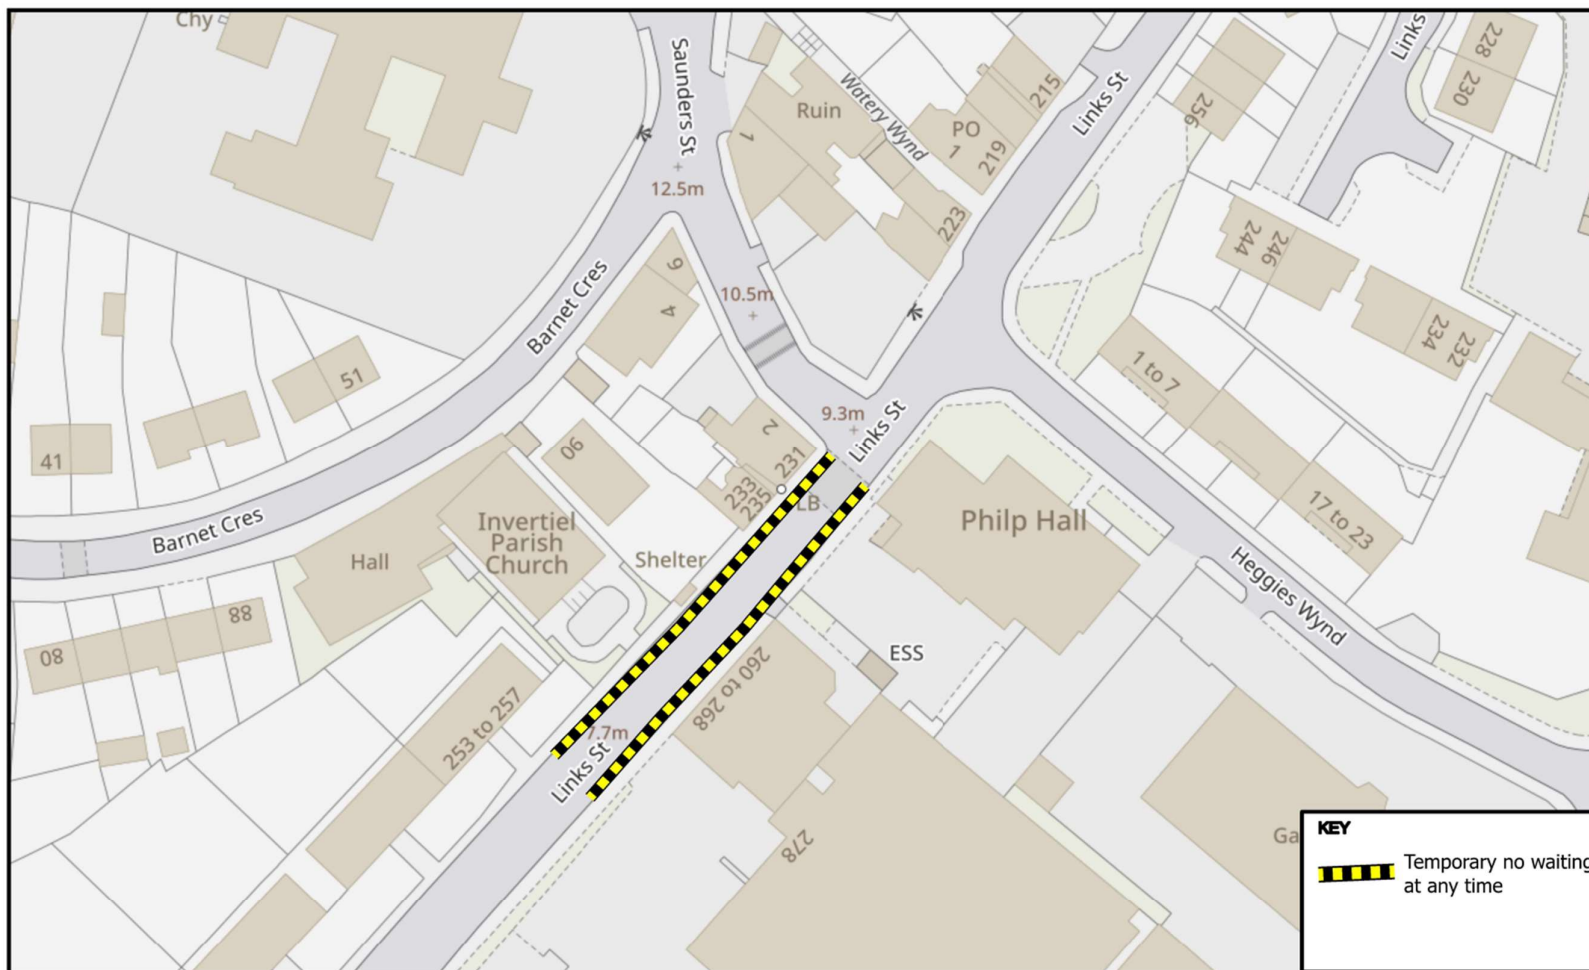

KEY

 Temporary no waiting at any time

© Crown copyright and database rights 2025.
Ordnance Survey 100023385
Aerial Photography © copyright Getmapping.


Scale: 1:800

Links Street, Kirkcaldy

Prepared By: NDD
Service: Roads & Transportation

