

## **A921 KINGHORN ROAD, BURNTISLAND - RAISED TABLE**

Notice is hereby given in terms of Section 37 of the Roads (Scotland) Act 1984 that Fife Council propose to introduce road humps in the form of a raised table as follows:-


Raised table (10 m x 100 mm) A921 Kinghorn Rd, Burntisland from a point 64 metres or thereby west of the extended west kerbline of Linwell Ct in a westerly direction.

Full details of the proposals may be examined during opening hours at Fife Council Headquarters, Fife House, North Street, Glenrothes and via public access pc's at your closest library. The documents will also be available online at [www.fife.gov.uk/notices](http://www.fife.gov.uk/notices)

Objections to the proposals, stating the grounds of objection and the objector's name & address, should be sent to Traffic Management, Roads & Transportation Service, Bankhead Central, Bankhead Park, Glenrothes, Fife KY7 6GH or by e-mail to [traffic.management@fife.gov.uk](mailto:traffic.management@fife.gov.uk) by 12/06/25.

15/05/25

Picture caption: Map showing location of proposed raised table.

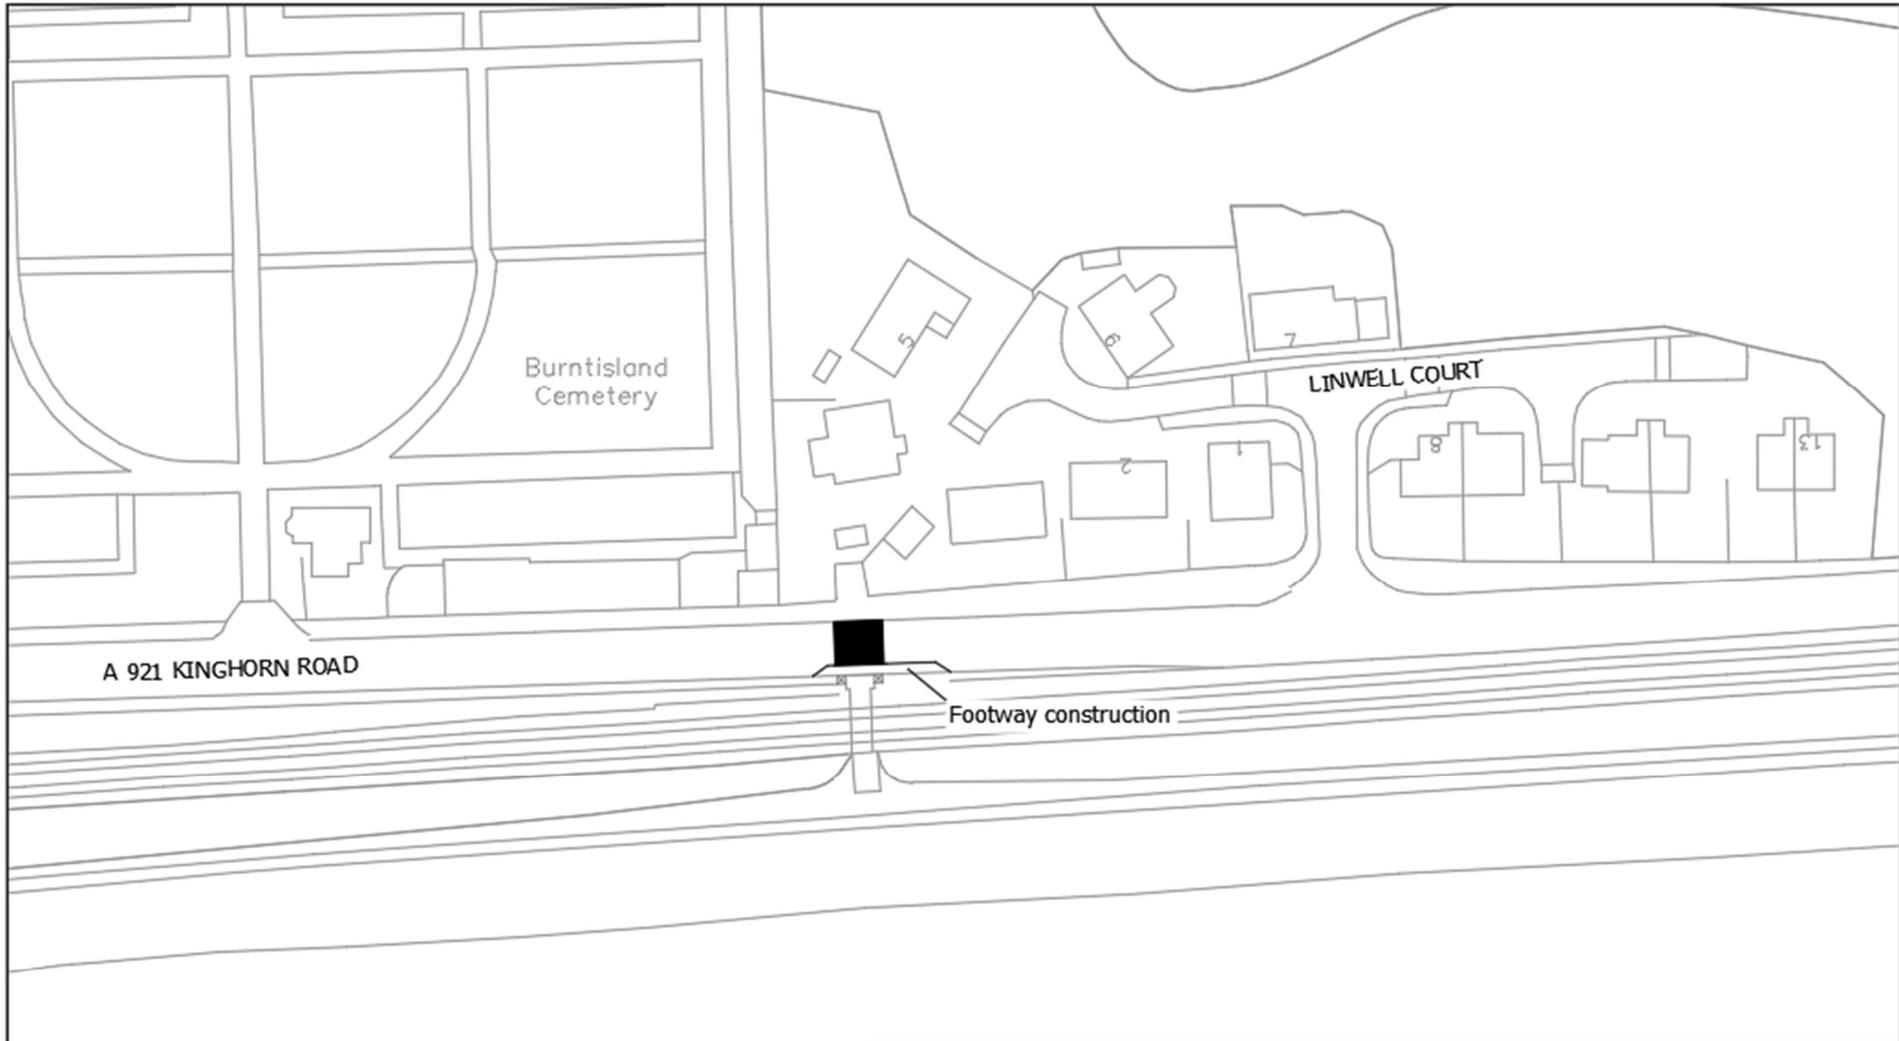

<b>Key</b>	
	Proposed Raised Table



REV	AMENDMENTS						BY	AP'D	DATE
Proposed Raised Table A921 Kinghorn Road, Burntisland							 ROADS & TRANSPORTATION SERVICES		
SCALE		NTS	DRAWING No.		TRO25_20		HEAD OF SERVICE - JOHN MITCHELL		
DESIGNED	KJ	DRAWN	KJ	CHECKED	LC	APPROVED	LC	DATE	MARCH '25