


Proposed Shared Use Path utilising the existing core path alignment

Final path route at distillery visitor centre to be developed

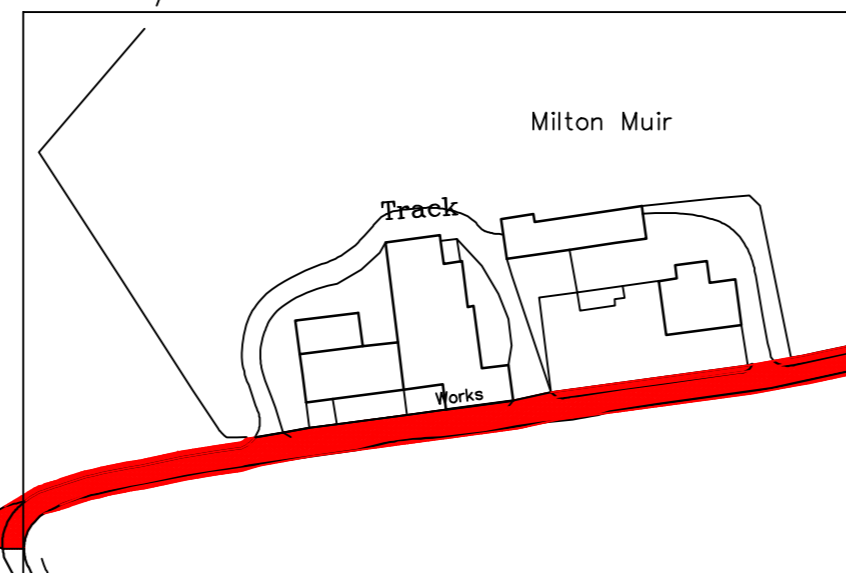

ANSTRUTHER

PITTENWEEM

Potential future route to Elie

Proposed alignment using core path

REV	AMENDMENTS	BY	APP'VD	DATE



ASSETS, TRANSPORTATION & ENVIRONMENT

HEAD OF SERVICE - Ken Gourlay

TITLE:  
PITTENWEEM TO ANSTRUTHER  
SHARED USE PATH  
CORE PATH ALIGNMENT

DRAFT	TENDER	CONSTRUCTION	AS BUILT
DESIGNED MB	DRAWN MB	CHECKED	APPROVED
DATE: 26/07/21	SCALE: NTS @ A	DRAWING No. 01/P30045/CORE PATH/001	