


Cowdenbeath Phase 8


Gateside Court - Street Lighting

Prepared By:

Created Date: 24 August 2020

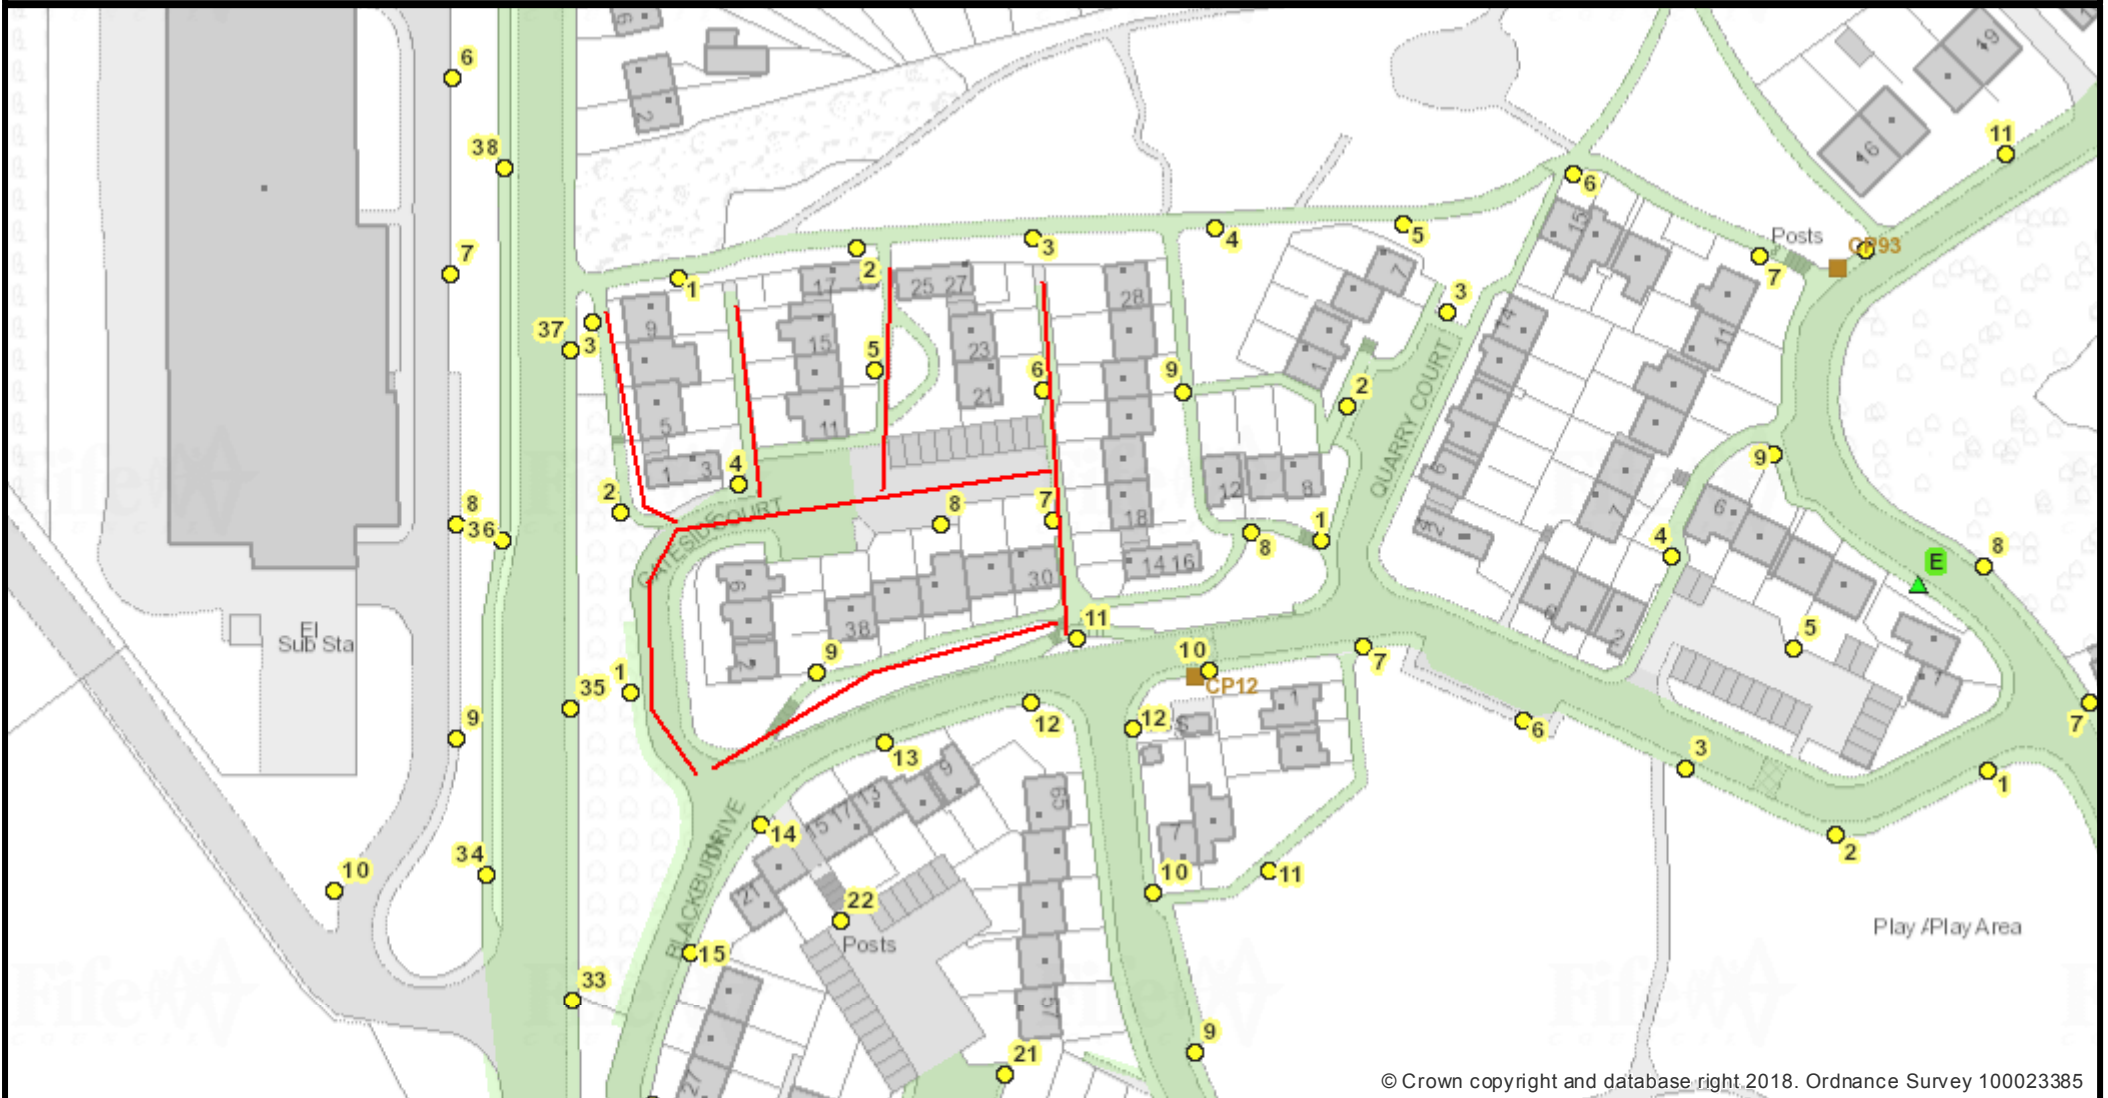

© Crown copyright and database right 2018. Ordnance Survey 100023385

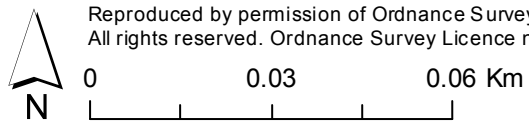

Reproduced by permission of Ordnance Survey on behalf of HMSO. © Crown copyright and database right 2020. All rights reserved. Ordnance Survey Licence number 100023385. Aerial Photography © copyright Getmapping.