


Kirkcaldy St Clair St & Junction Road car parks

Street Lighting

Prepared By:

Created Date: 03 December 2021

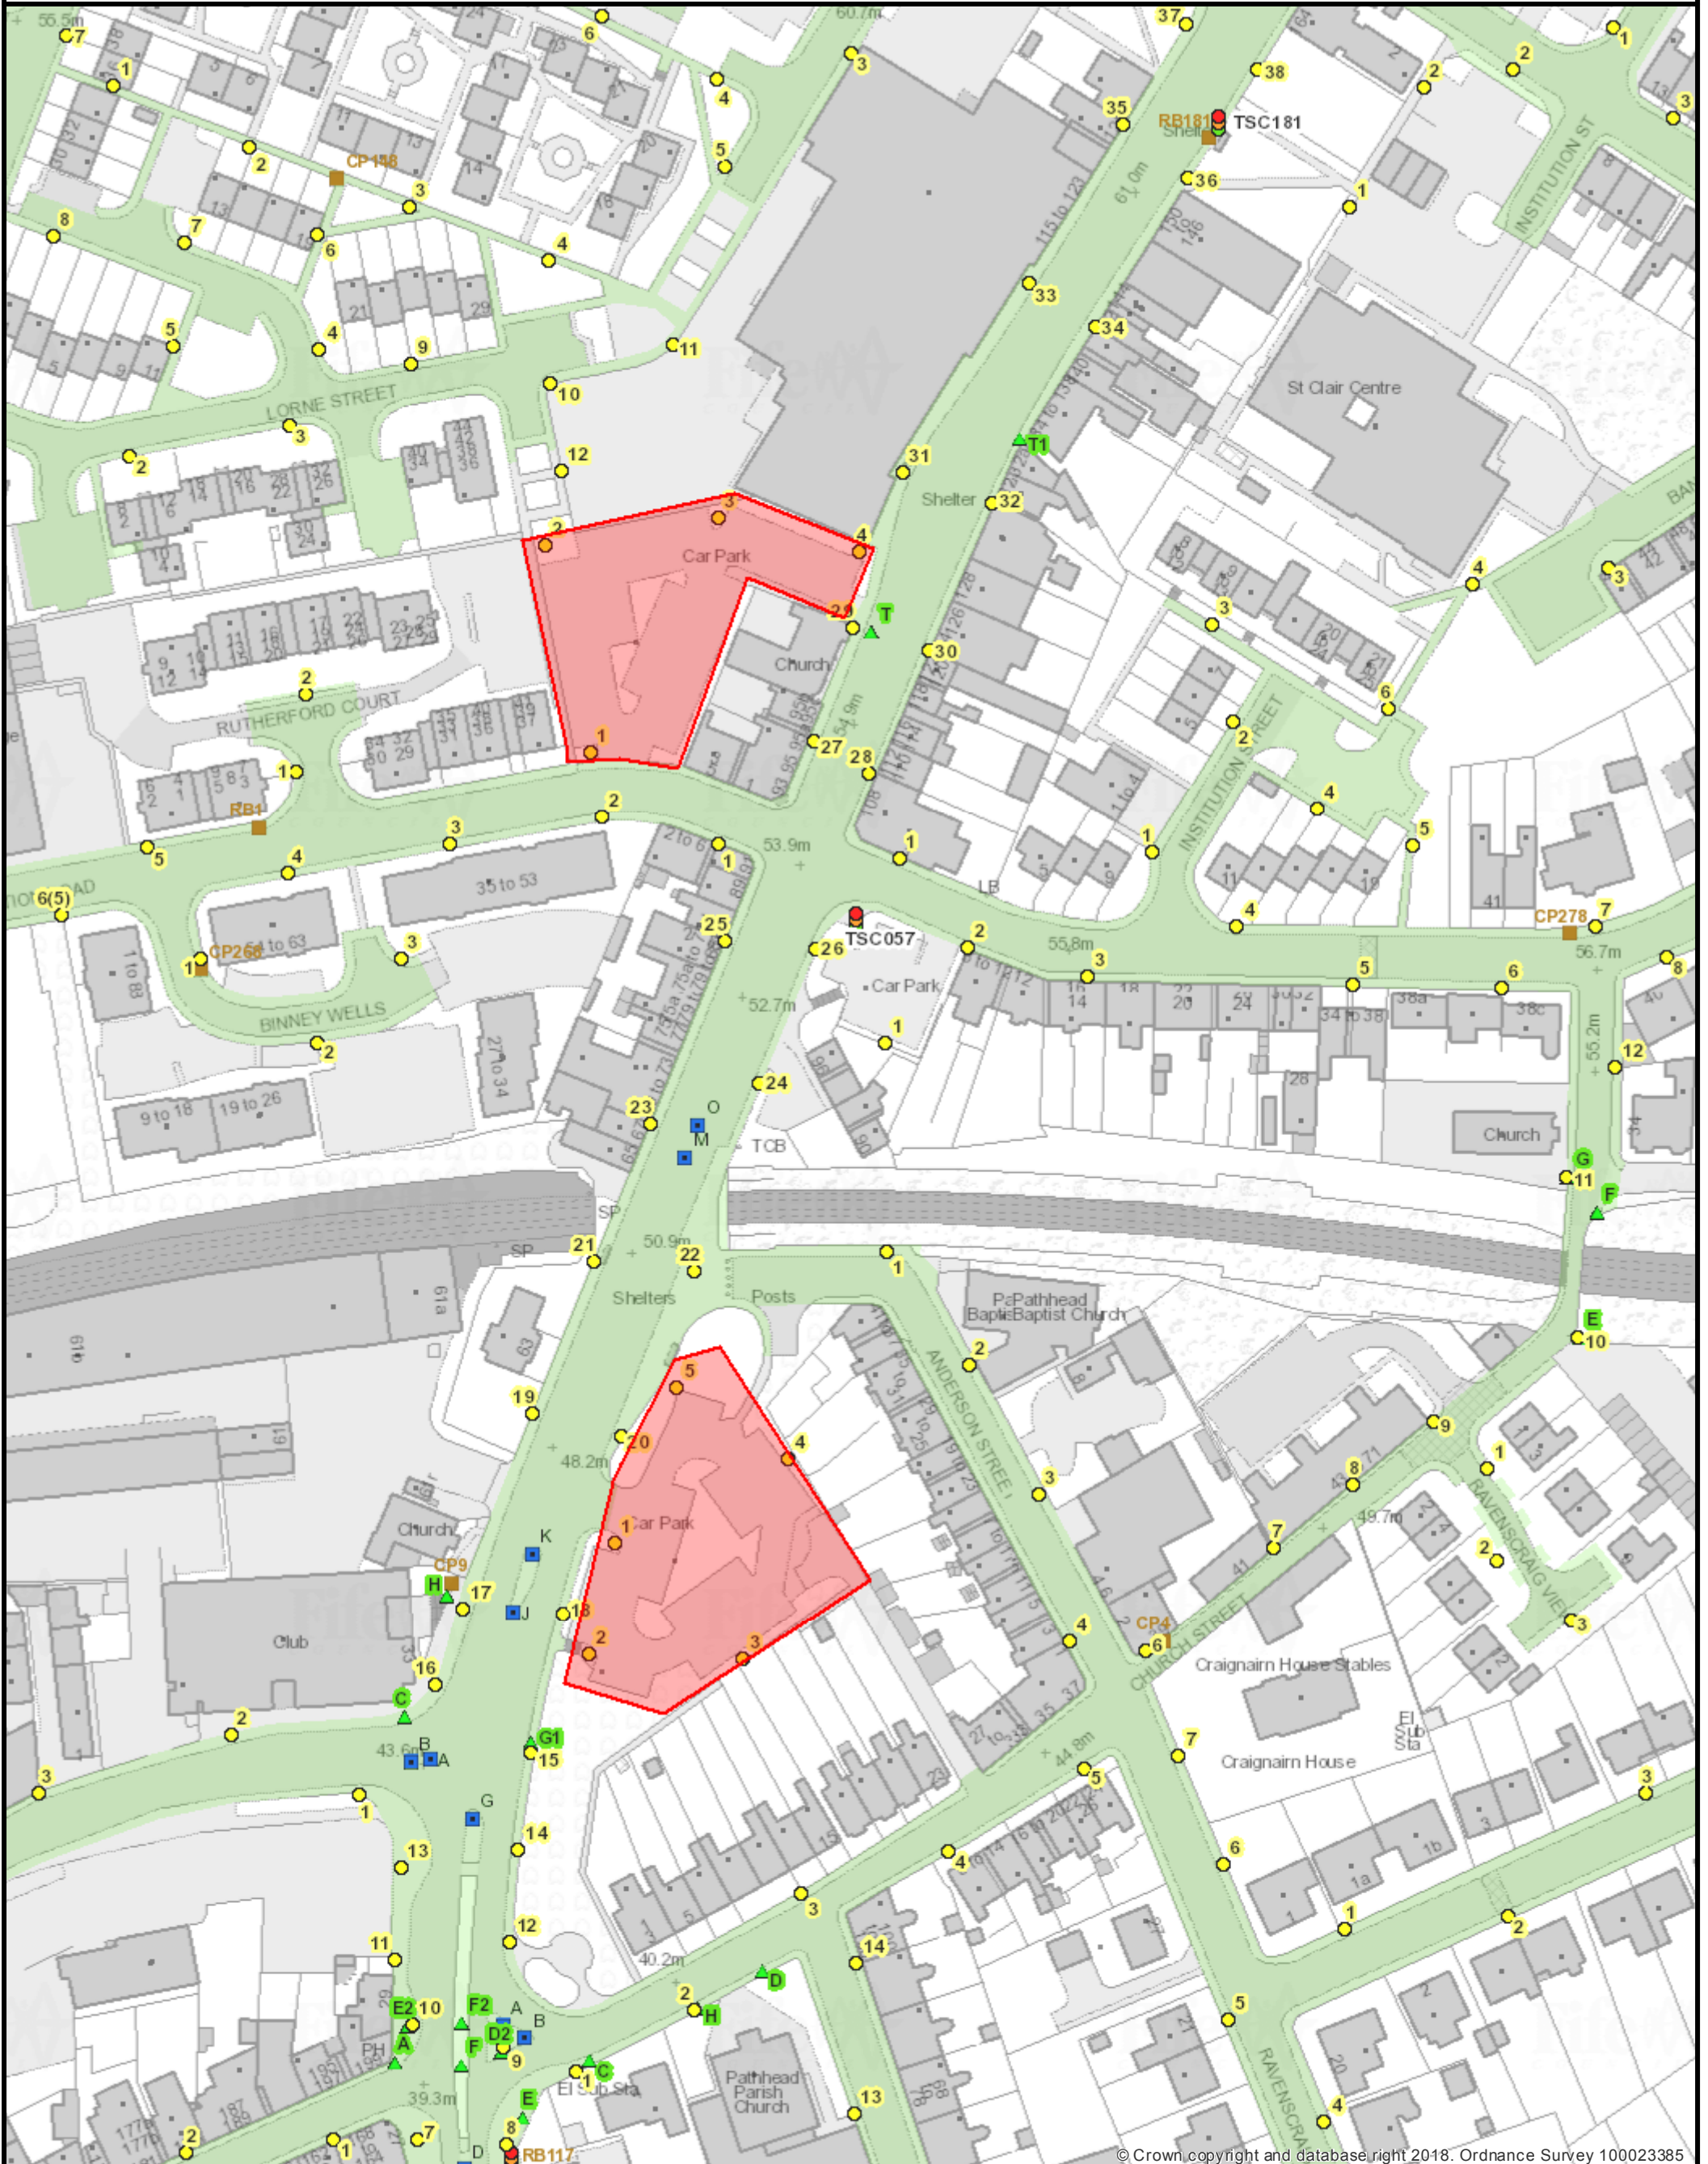

© Crown copyright and database right 2018. Ordnance Survey 100023385

Reproduced by permission of Ordnance Survey on behalf of HMSO. © Crown copyright and database right 2021. All rights reserved. Ordnance Survey Licence number 100023385. Aerial Photography © copyright Getmapping.

