

## Temporary No Waiting at any time

**WHERE ?** Blair Drive, Dunfermline (from outside property no. 28 to outside property no. 52 – North Side) & (from outside property no. 42 to outside property no. 50 – South Side)

Kennedy Crescent, Dunfermline (from its junction with Blair Drive to outside property no. 55 – West Side)


**WHEN ?** From 9am on Monday 30<sup>th</sup> June 2025 to 6pm on Friday 4<sup>th</sup> July 2025.

**WHY ?** To allow utility works to be carried out in safety.


**WHO ?** Contraflow are responsible for these works and can be contacted as follows:

Project Engineer: 01236 862 400



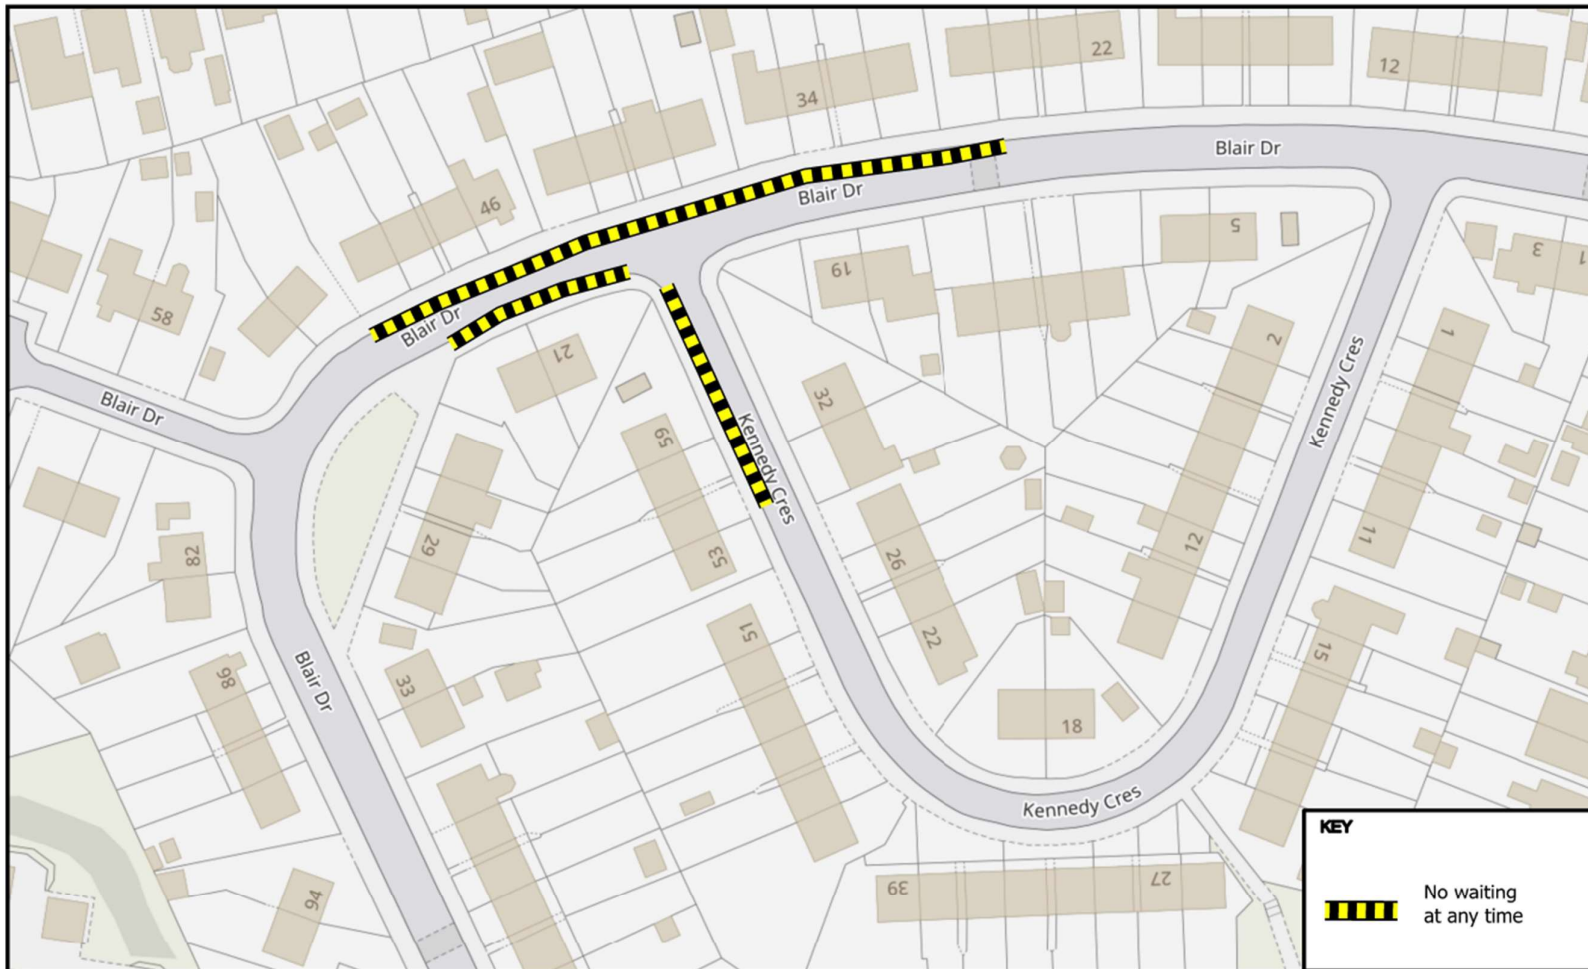

**KEY**

 No waiting at any time

© Crown copyright and database rights 2025.  
Ordnance Survey 100023385  
Aerial Photography © copyright Getmapping.

  
**Scale: 1:900**

**Blair Dr & Kennedy Cres, Dunfermline**  
**Prepared By:** NDD  
**Service:** Roads & Transportation

