


# Glenrothes, Tanshall Road East & Templehall Road

## Street Lighting

Prepared By:

Created Date: 03 December 2021

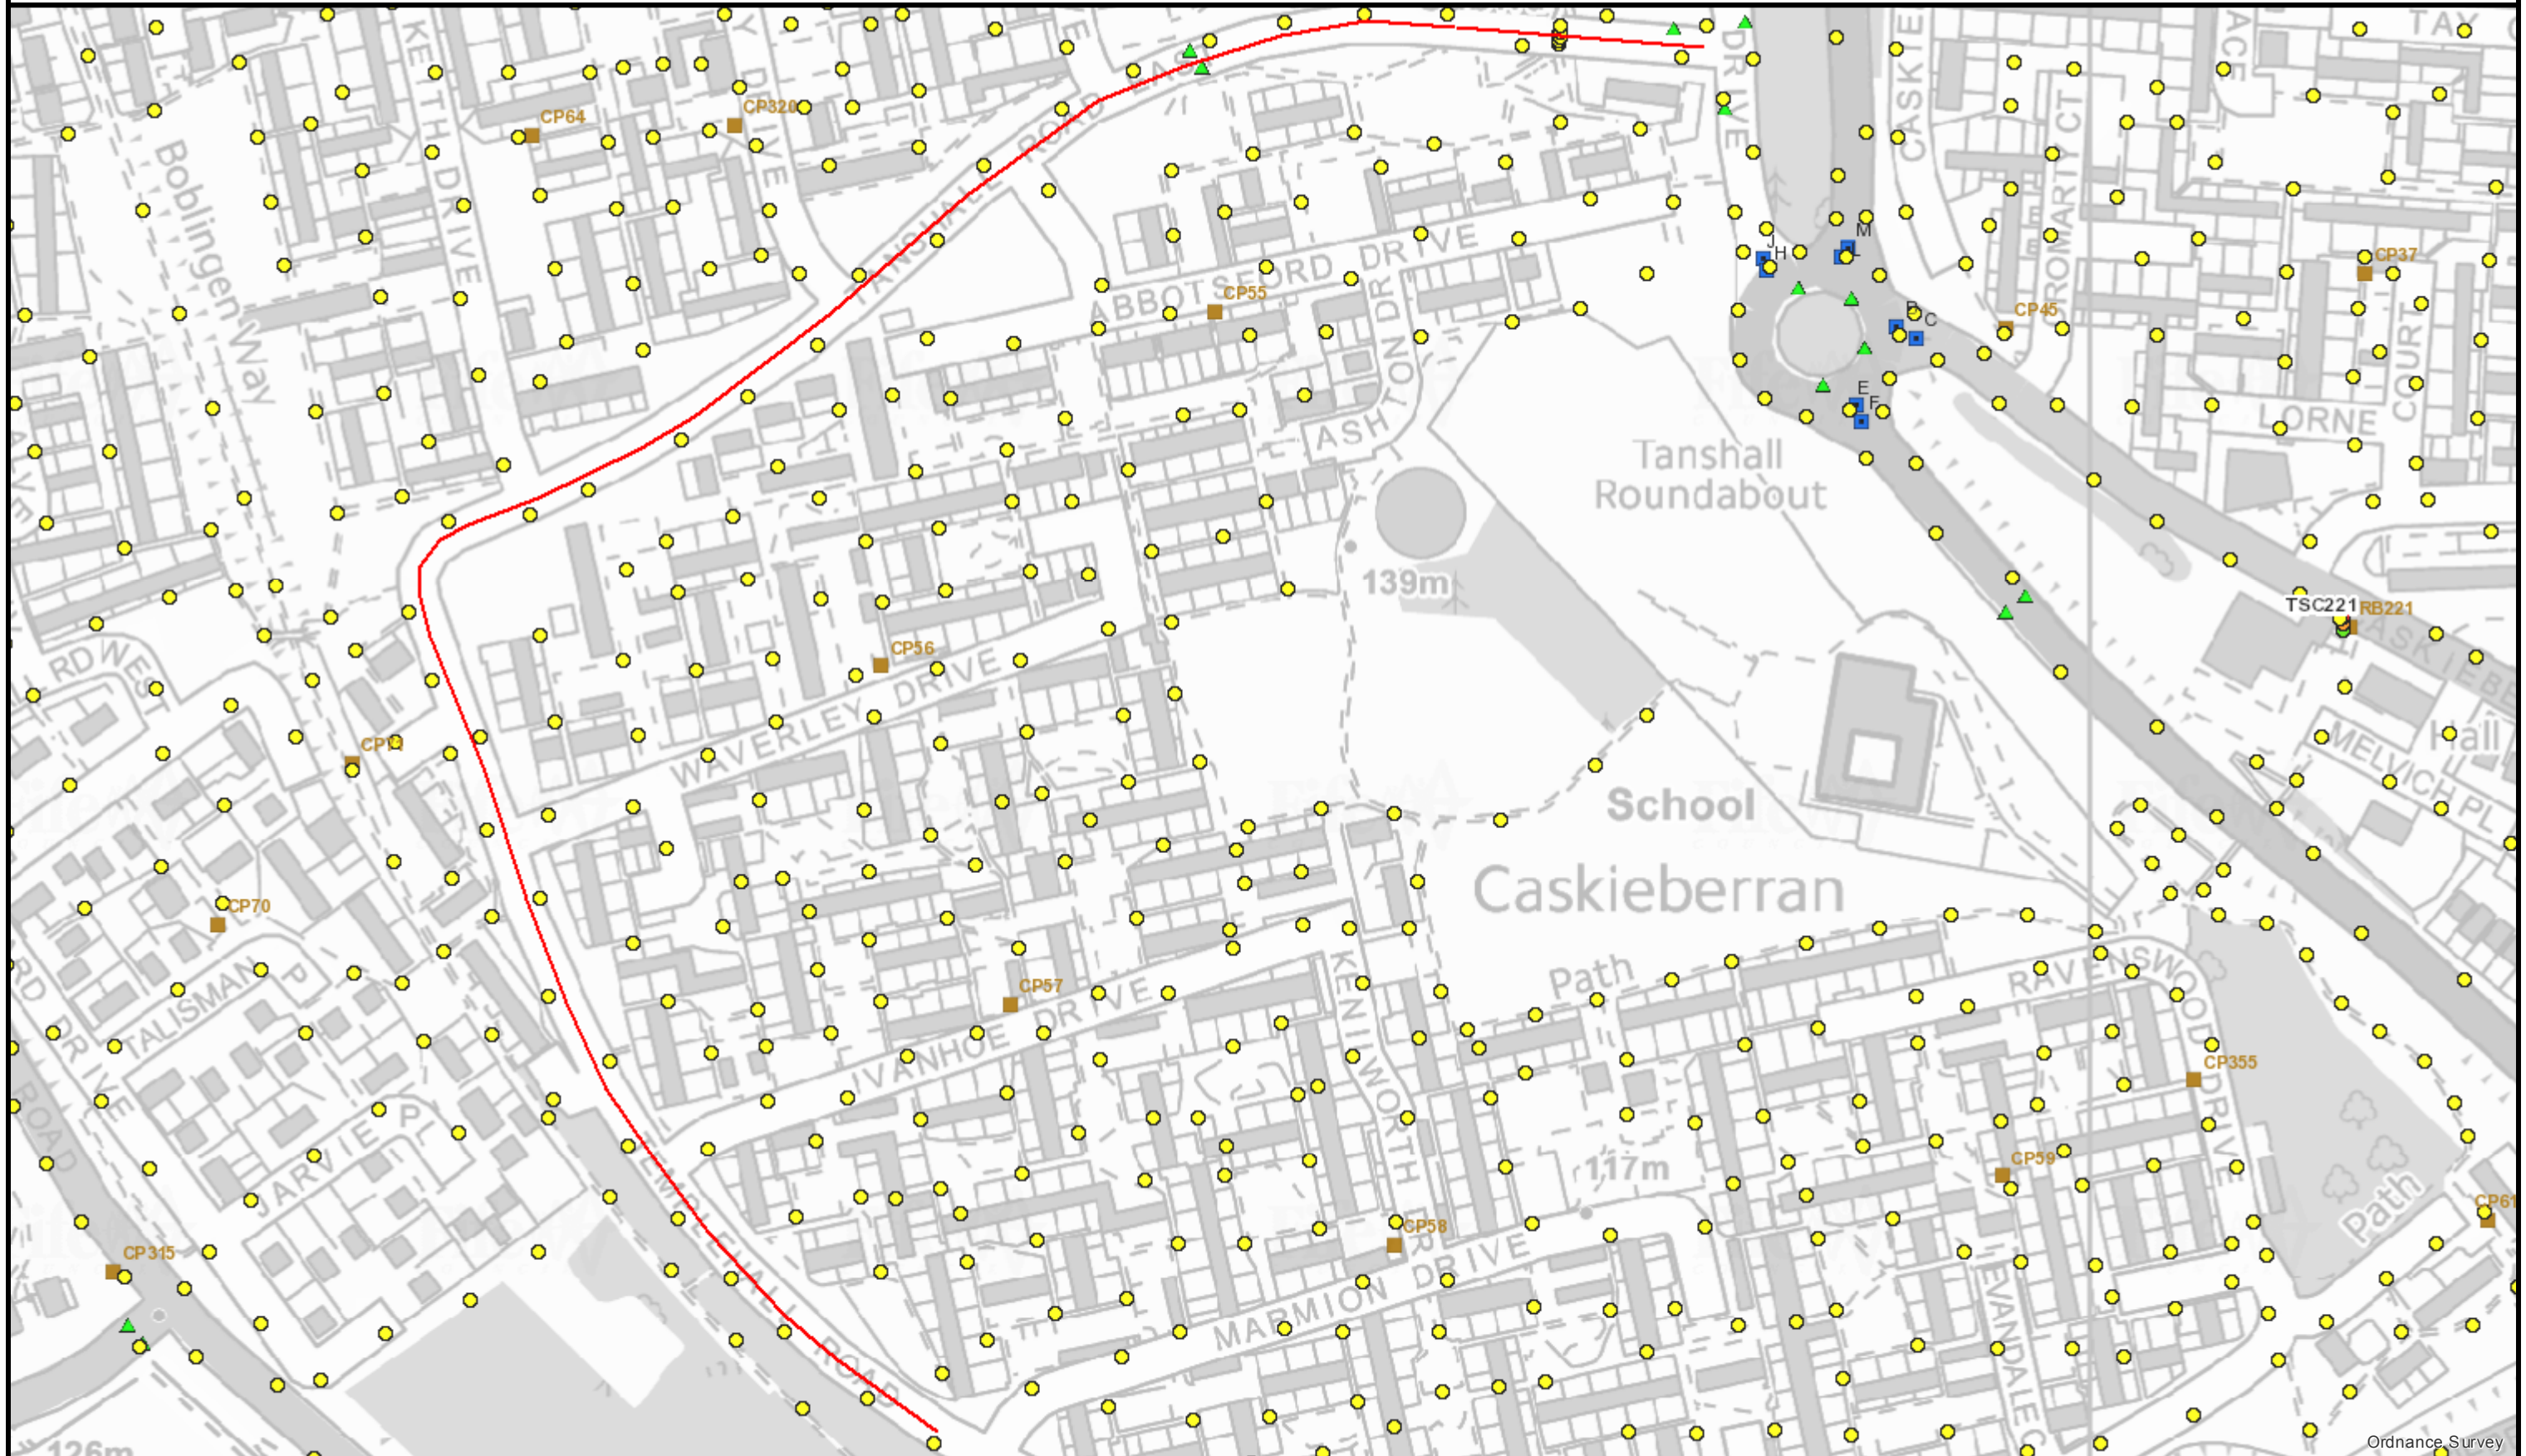

Ordnance Survey

Reproduced by permission of Ordnance Survey on behalf of HMSO. © Crown copyright and database right 2021. All rights reserved. Ordnance Survey Licence number 100023385. Aerial Photography © copyright Getmapping.

