

## **KILMANY ROAD AND JOHN DOTT AVENUE, WORMIT - RAISED TABLE**


Fife Council, under Section 37 of the Roads (Scotland) Act 1984, propose to introduce a road hump in the form of a raised table as follows:-

Raised Table (24m x 14m x100mm) Junction between John Dott Avenue and Kilmany Road, Wormit

Full details of the proposals may be examined during opening hours at Fife Council Headquarters, Fife House, North Street, Glenrothes and via public access pc's at your closest library. The documents will also be available online at [www.fife.gov.uk/notices](http://www.fife.gov.uk/notices)

Objections to the proposals, stating the grounds of objection and the objector's name & address, should be sent to Traffic Management, Roads & Transportation Service, Bankhead Central, Bankhead Park, Glenrothes, Fife KY7 6GH or by e-mail to [traffic.management@fife.gov.uk](mailto:traffic.management@fife.gov.uk) by 22/05/2023.

24/04/2023

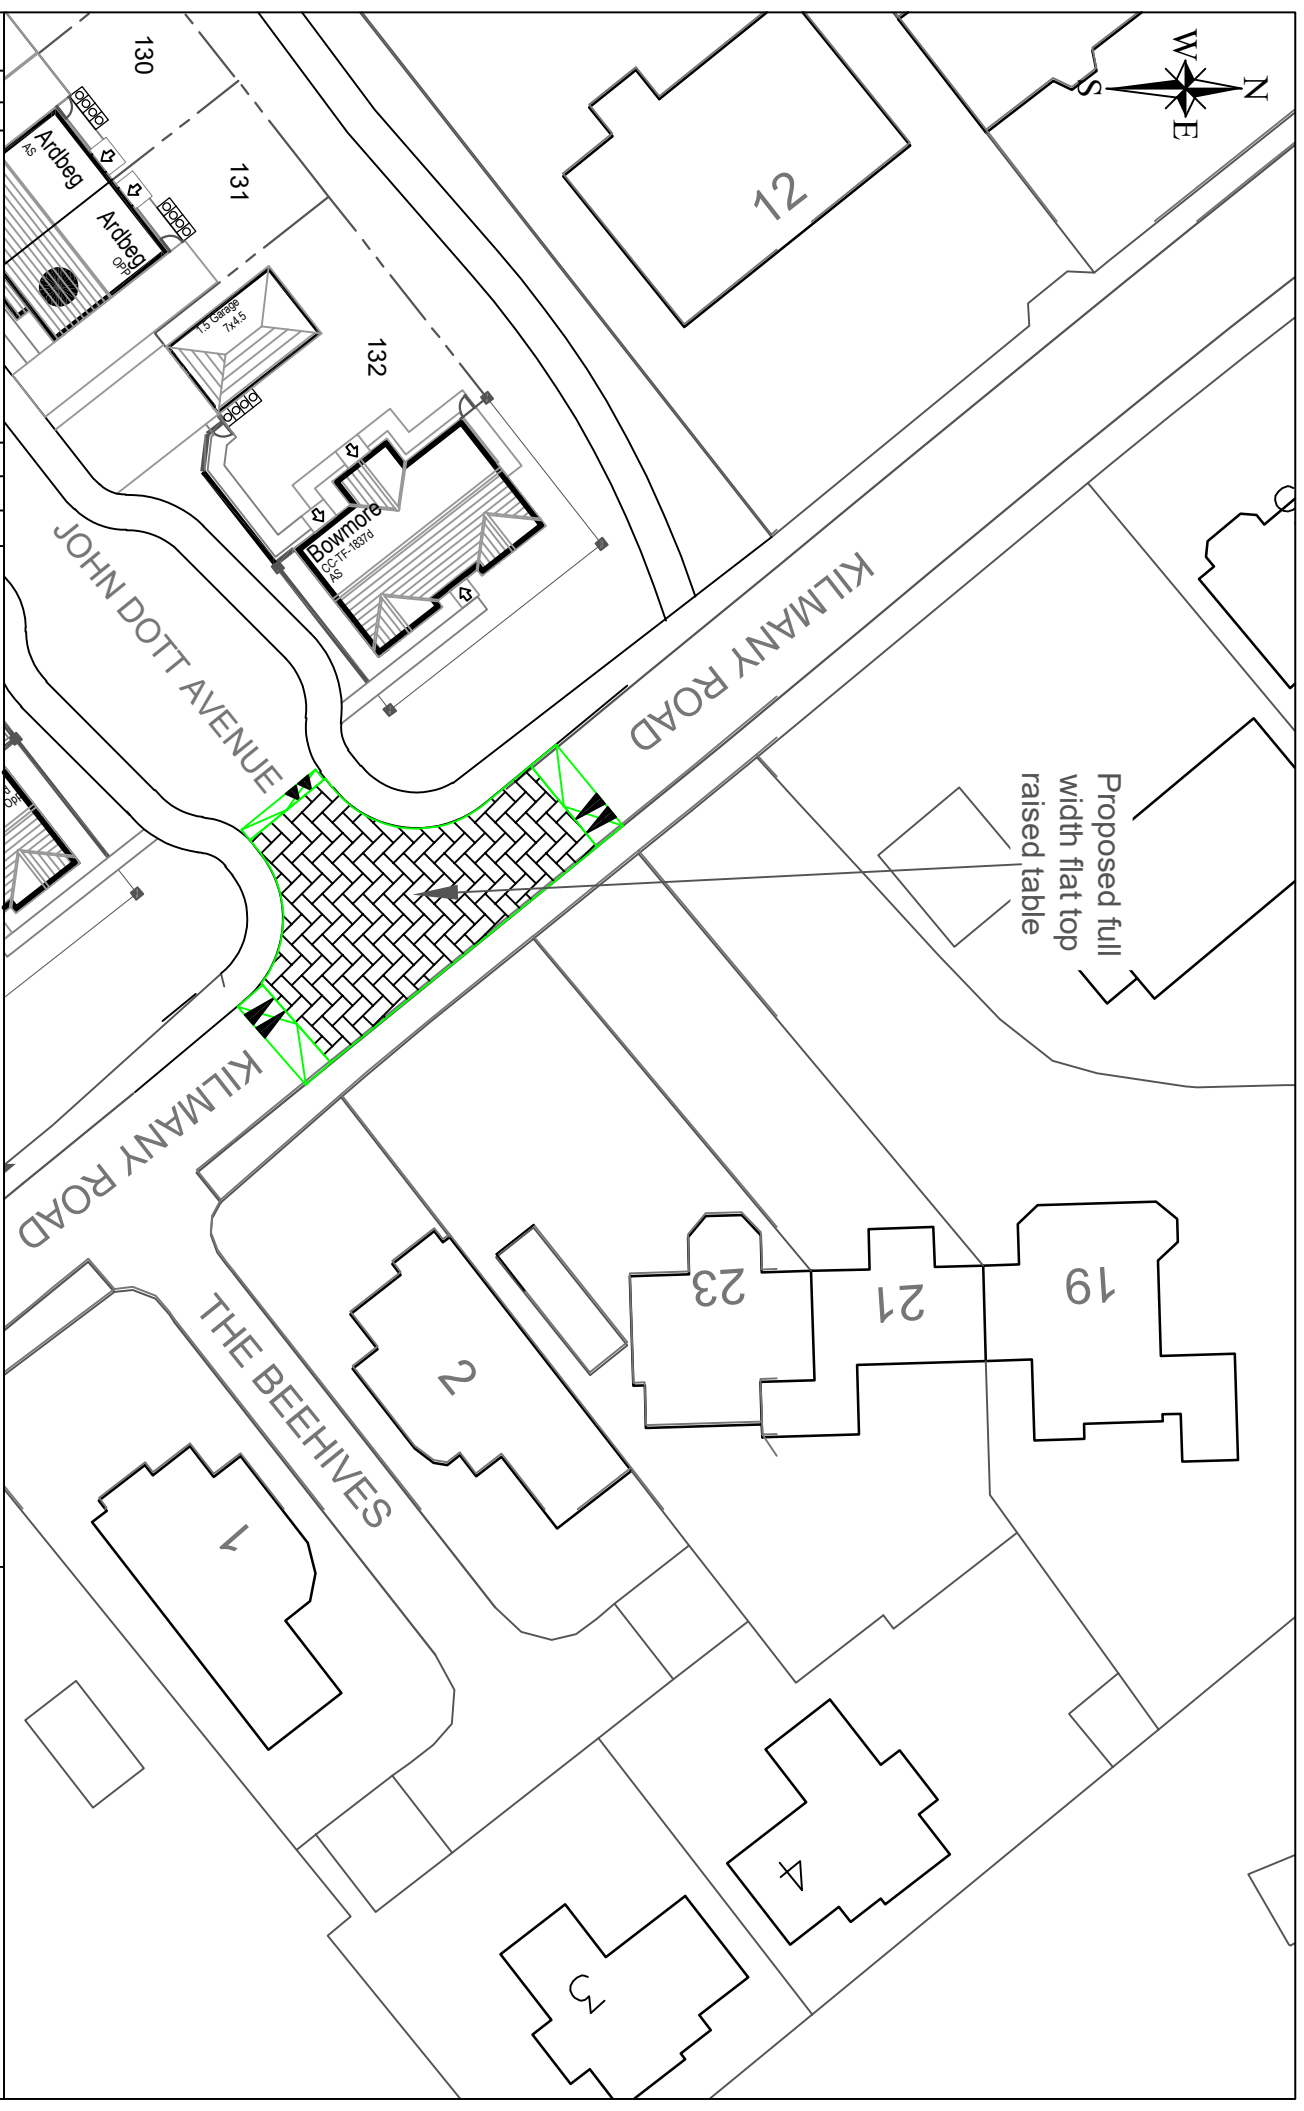

Reproduced by permission of Ordnance Survey on behalf of HMSO. © Crown copyright and database right 2023.  
 All rights reserved. Ordnance Survey Licence number: 100023385.

REV	DESCRIPTION	BY	DATE
DESIGNED	DS		
DRAWN	DS		
CHECKED	SS		
APPROVED	SS		
<b>DATES</b>			
			March 2023

HEAD OF SERVICE - JOHN MITCHELL

**FifeW**  
COUSGILL

**ROADS & TRANSPORTATION SERVICES**

Proposed raised table  
 Kilmany Road and John Dott Avenue, Wormit

SCALE: NTS Drawing No: DST/MWORTH/MWORMIT/RAISEDTABLE