


NOTES:-

 Ralumac microasphalt with
pre-patching as required.

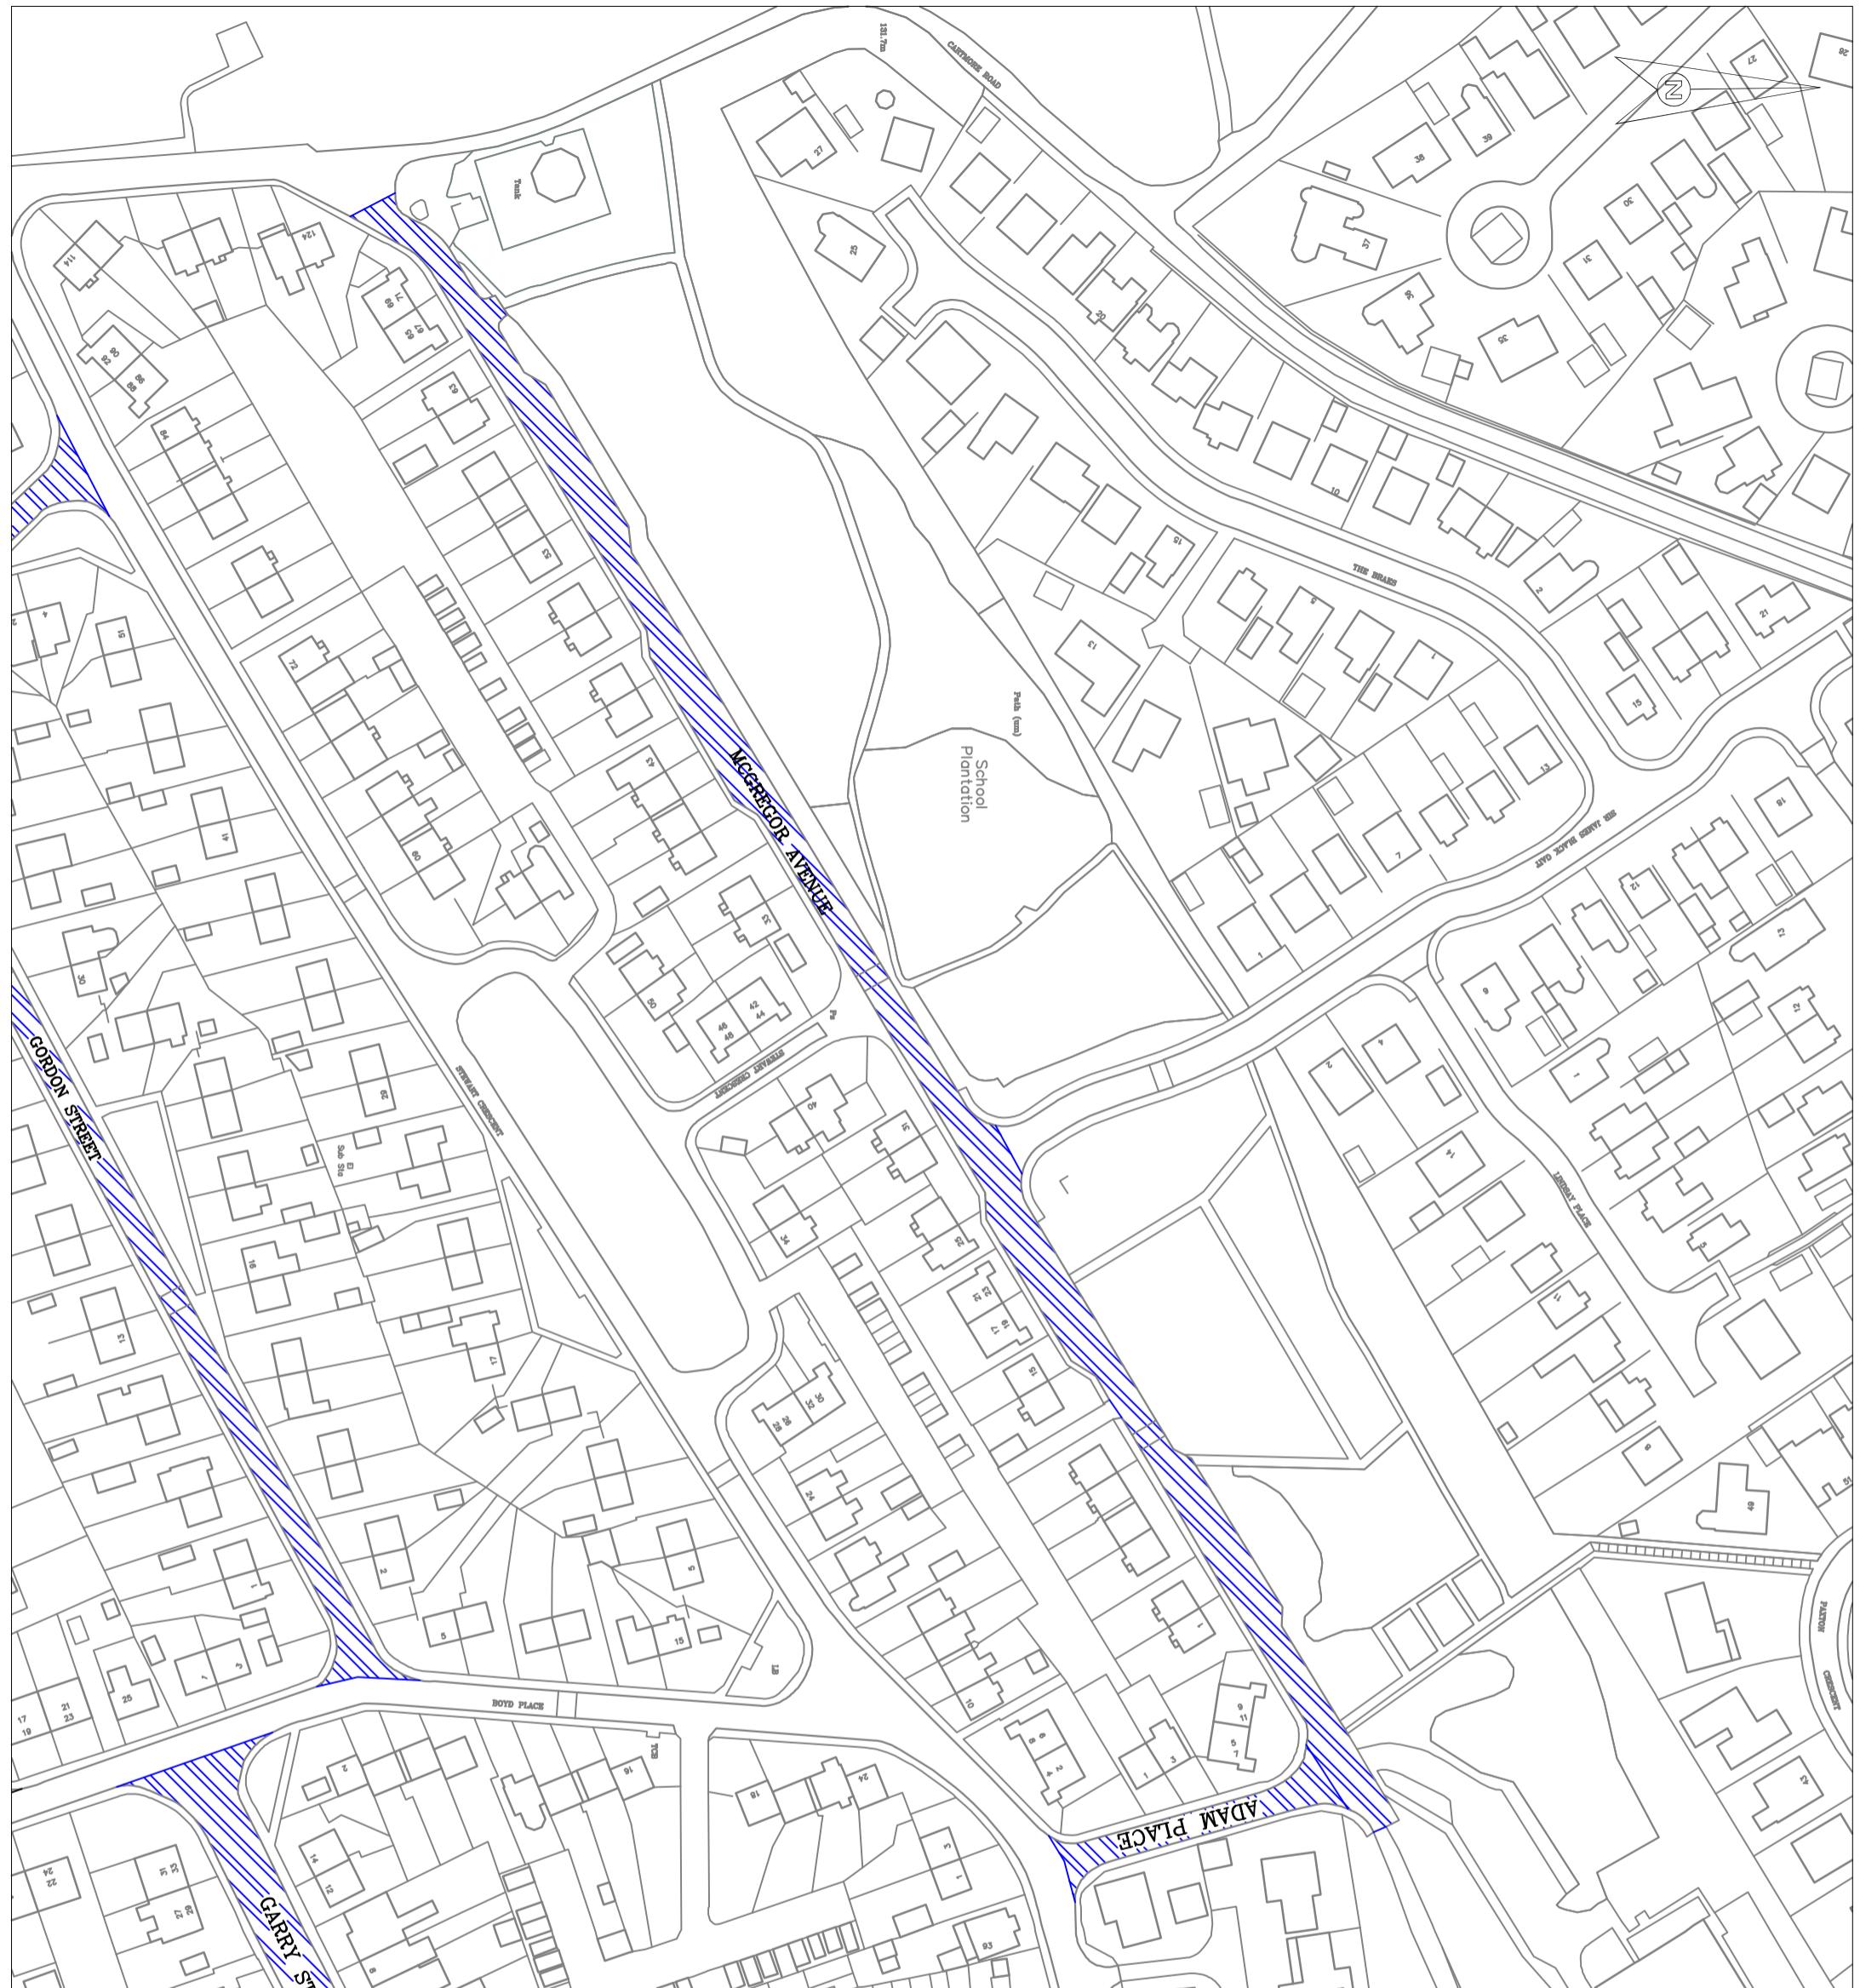

AMENDMENTS		BY	APPROVED
DESIGNED	LC	DRAWN	LC
CHECKED	.	APPROVED	.
DATE 29/03/2024			
Fife GOVERNMENT ROADS & TRANSPORTATION SERVICES			
HEAD OF ROADS & TRANSPORTATION SERVICES - John Mitchell			
Location Plan			
MCGREGOR AVENUE & ADAM PLACE			
DRAWING No. 01/P50024/001			