

THE FIFE COUNCIL (HIGH STREET AND LINKS PLACE, BURNTISLAND) (DISABLED BAYS) ORDER 2024

On 07/03/2024 Fife Council made an Order under the Road Traffic Regulation Act 1984, the effect of which is as stated in the issue of the Fife Free Press published on 16/11/2023.

A copy of the Order, which is operational from 25/03/2024 and a drawing showing the affected roads, may be inspected, without payment of fee, during normal office hours at Fife Council Headquarters, Fife House, North Street, Glenrothes and via public access pc's at your closest library. The documents will also be available online at www.fife.gov.uk/notices. Any person wishing to question the validity of the Order or of any provision contained in it on the grounds that it is not within the powers conferred by the Road Traffic Regulation Act 1984, or on the grounds that any requirement of that Act, or of any instrument made under it, has not been complied with in relation to the Order, may, within six weeks from 13/03/2024 apply to the Court of Session for the purpose.

Any queries regarding this Order should be directed to Traffic Management, Roads & Transportation Service, Bankhead Central, Bankhead Park, Glenrothes, Fife KY7 6GH or by e-mail to traffic.management@fife.gov.uk.

14/03/24

Picture caption: Images of signed legal order.

THE FIFE COUNCIL (HIGH STREET AND LINKS PLACE, BURNTISLAND) (DISABLED BAYS) ORDER 2024


The Fife Council ("the Council") in exercise of the powers conferred on them by sections 1, 2 and 124 of and Part IV of Schedule 9 to the Road Traffic Regulation Act 1984 and of all other enabling powers, and after consultation with the chief officer of police for the Council's area in accordance with Part III of Schedule 9 to the said Act, hereby make the following Order:-

1. This Order may be cited as "The Fife Council (High Street and Links Place, Burntisland) (Disabled Bays) Order 2024" and shall come into operation on the 25th day of March 2024.
2. The Interpretation Act 1978 shall apply for the interpretation of this Order as it applies for the interpretation of an Act of Parliament.
3. The Fife Council (Waiting and Loading Restrictions and On-Street Parking Places) Consolidation Order 2013 shall be amended as follows:-
 - (1) The following entries shall be inserted in Schedule 12 – Disabled Parking Places in numerical order in accordance with the TRO Ref:

1	2	3	4	5	6	7	8	9	10	11	12	13	14
TRO Ref	Town	Road	Side	Description	Restriction Time	Restriction Day	Loading Restriction Time	Loading Restriction Day	Max Waiting Period (Minutes)	Min Return Period (Minutes)	Exemptions	Charging Periods	Parking Charges
Burnti-0116	Burntisland	High Street	North	From a point 11 metres or thereby west of the extended west kerbline of Kirkgate in a westerly direction for a distance of 9 metres or thereby.	At Any Time	Monday - Sunday							
Burnti-0117	Burntisland	High Street	South	From a point 1 metre or thereby east of the extended east boundary line of no. 146 in an easterly direction for a distance of 9 metres or thereby.	At Any Time	Monday - Sunday							
Burnti-0118	Burntisland	High Street	North	From the extended west boundary line of no. 211 in an easterly direction for a distance of 7 metres or thereby.	At Any Time	Monday - Sunday							
Burnti-0119	Burntisland	High Street	North	From a point 3 metres or thereby west of the extended east boundary line of no. 251 in a westerly direction for a distance of 13 metres or thereby.	At Any Time	Monday - Sunday							
Burnti-0120	Burntisland	Links Place	West	From a point 7 metres or thereby south of the extended south kerbline of High Street in a southerly direction for a distance of 7 metres or thereby.	At Any Time	Monday - Sunday							

4. Drawing Number TRO23_45 showing the lengths of roads affected by this Order are annexed and signed as relative hereto.

Dated this 7th day of March 2024.

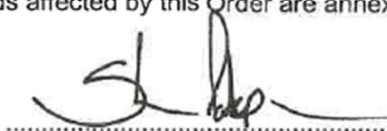


Proper Officer of the Council

East Broom Hill






Glenrothes 7 March 2024

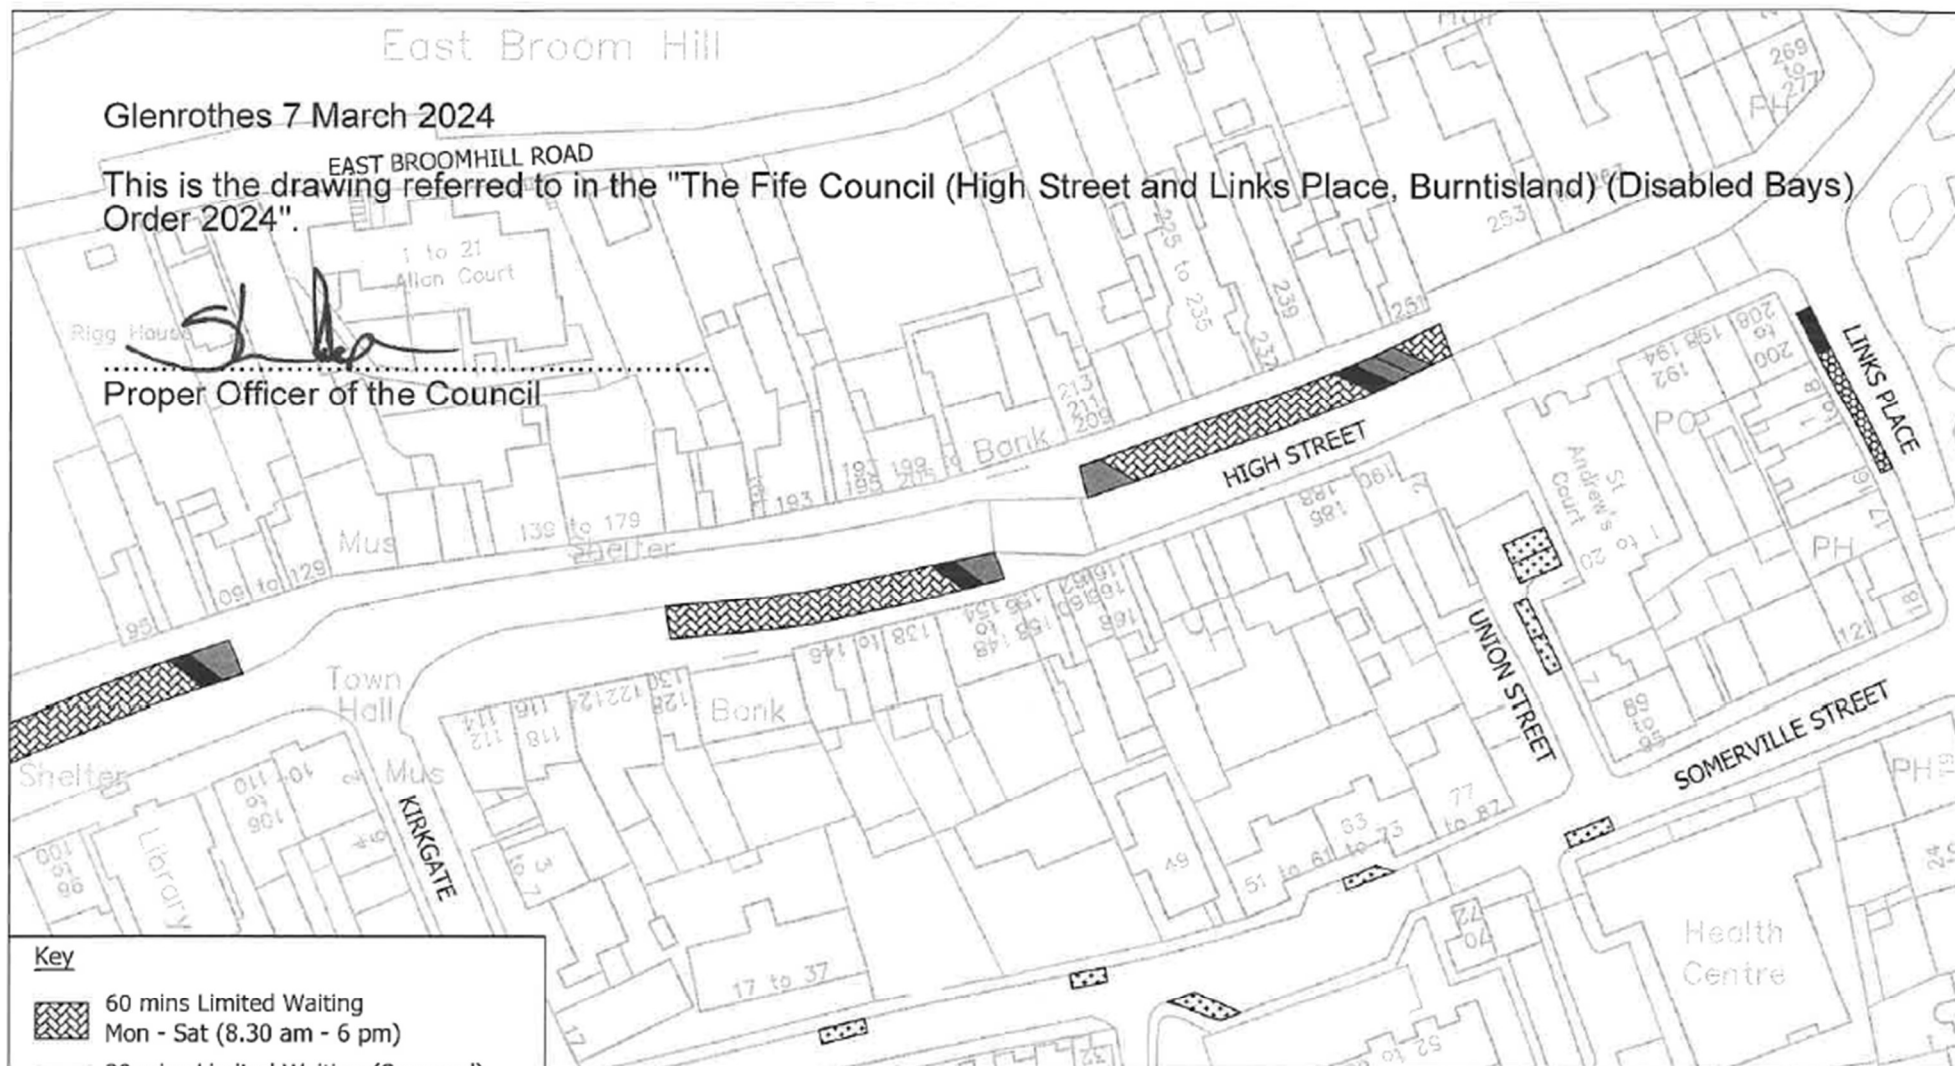
This is the drawing referred to in the "The Fife Council (High Street and Links Place, Burntisland) (Disabled Bays) Order 2024".

Proper Officer of the Council



Key

-  60 mins Limited Waiting
Mon - Sat (8.30 am - 6 pm)
-  30 mins Limited Waiting (Seasonal)
Mon - Sun (8.30 am - 7.30 pm)
-  Existing Disabled Bays to be moved
from DPPP Order to On-street Order
-  Existing Disabled Bays to remain on
DPPP Order
-  Proposed Disabled Bays for On-street
Order

REV	AMENDMENTS						BY	AP'D	DATE
Proposed Disabled Bays High Street and Links Place, Burntisland						 ROADS & TRANSPORTATION SERVICES			
SCALE		NTS		DRAWING No.		TRO23_45			HEAD OF SERVICE - JOHN MITCHELL
DESIGNED	KJ	DRAWN	KJ	CHECKED	LC	APPROVED	LC	DATE	SEPT '23