

Temporary No Waiting At Any Time

WHERE ? Moray Way South, Dalgety Bay (from Jct. Cramond Place to Jct. Frankfield Road - both sides).

Access for emergency service vehicles will be maintained.

Pedestrian access will be maintained.


WHEN ? From 00.01hrs on 02/03/26 to 23.59hrs on 27/10/26.

WHY ? To allow utility works to be carried out in safety.

WHO ? Contraflow Ltd are responsible for these works and can be contacted as follows:

Emergency/Out of Hours: 01236 862400



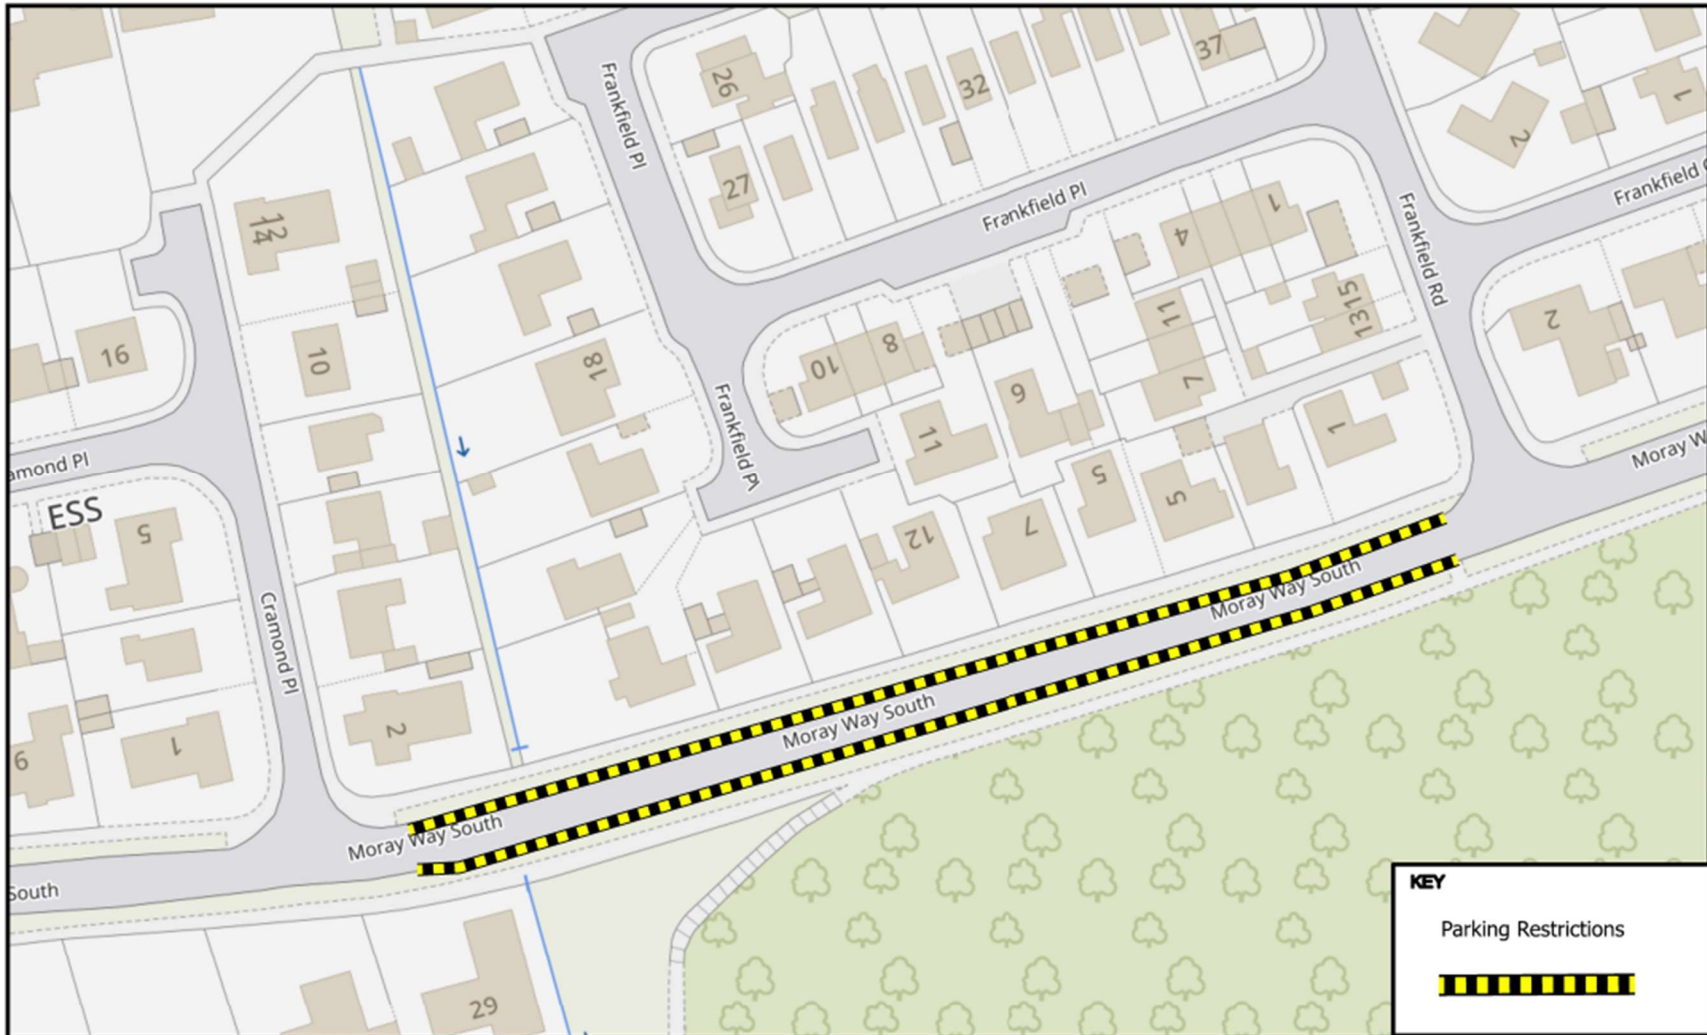

© Crown copyright and database rights 2025.
 Ordnance Survey 100023385
 Aerial Photography © copyright Getmapping.

N

 Scale: 1:937

Moray Way South
 Dalgety Bay

Prepared By: BAZ
 Service: Roads & Transportation

KEY

Parking Restrictions



**The Fife Council (Moray Way South, Dalgety Bay) (Temporary No Waiting At Any Time) Order
2026**



www.fife.gov.uk/notices

12/02/26