




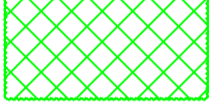



-  PROPOSED WORKS AREA ST. ANDREWS ROAD
-  PROPOSED WORKS AREA CO-OP
-  EXISTING KERB LINE
-  EXISTING Wall (450mm wide x 650mm high)

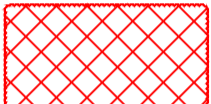

SECTION A - A



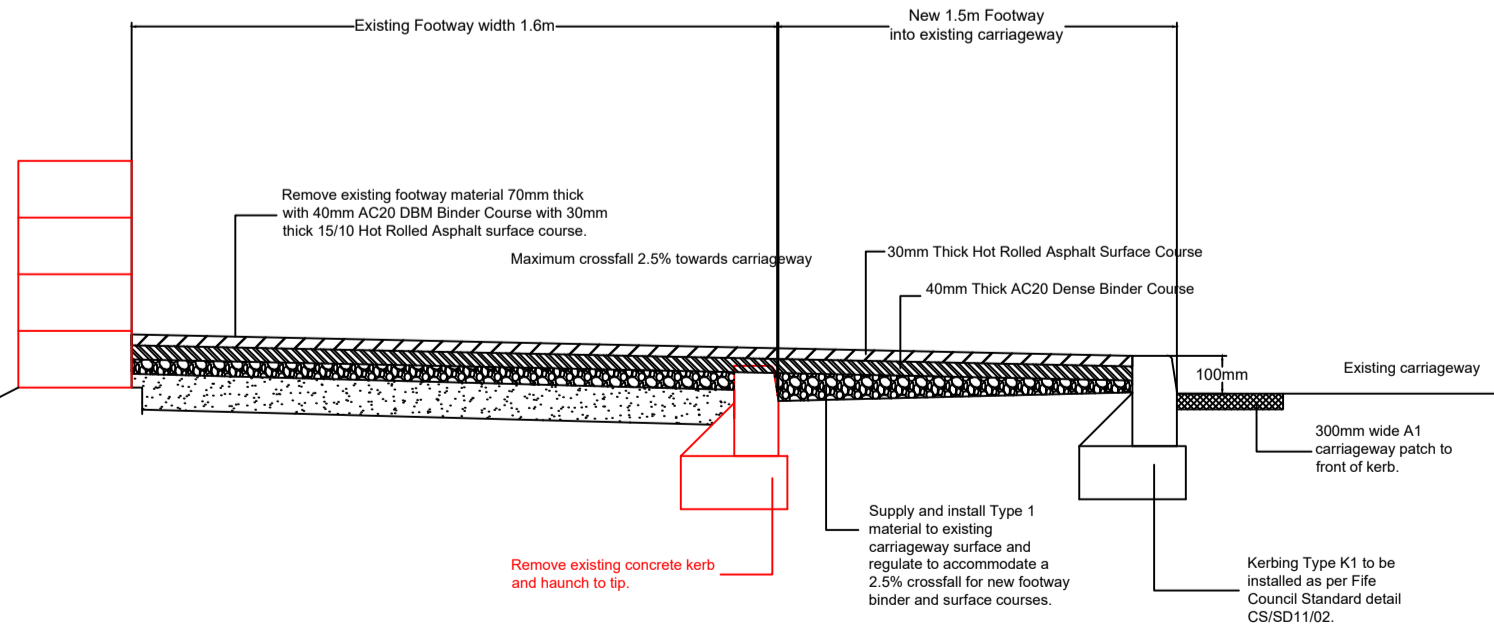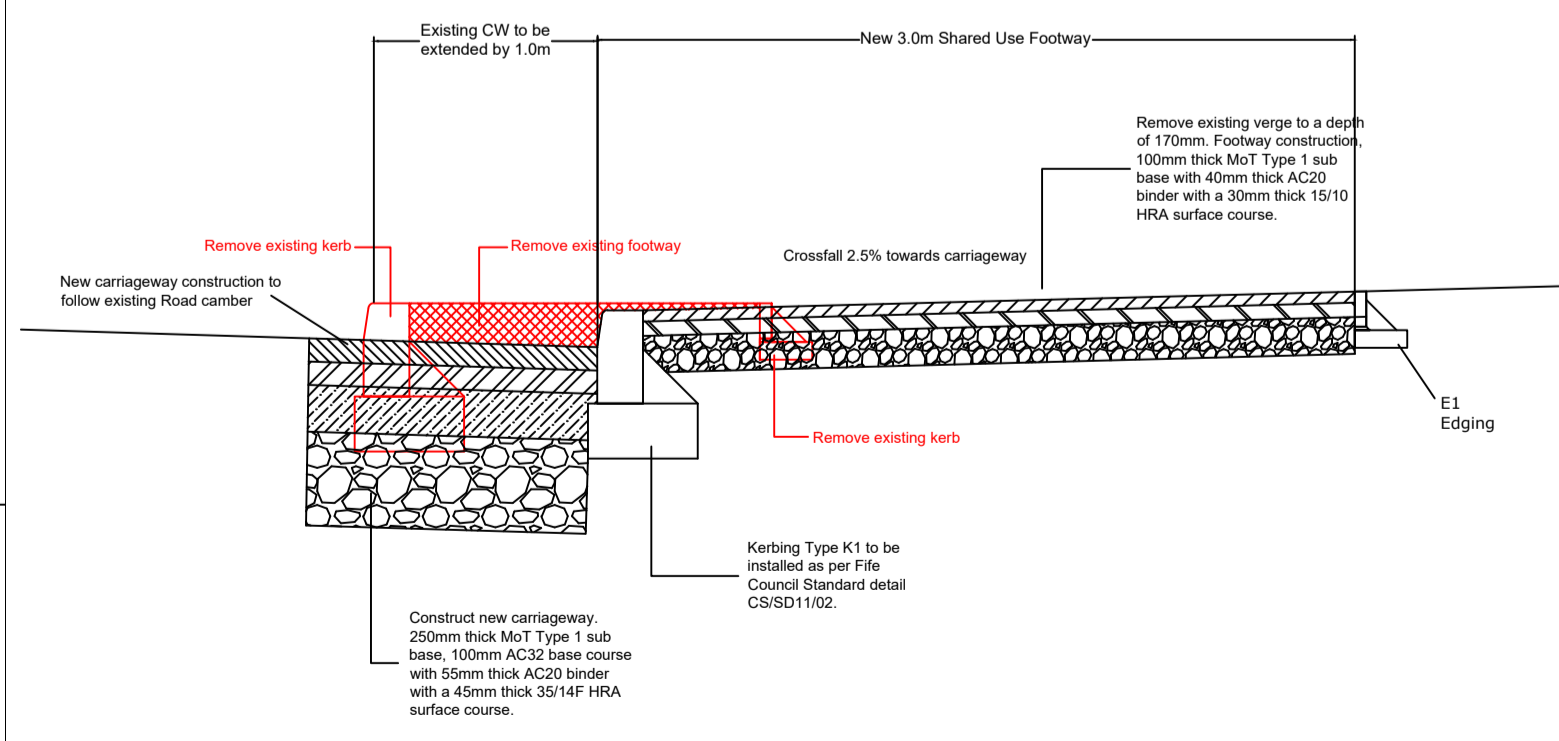
SECTION B - B

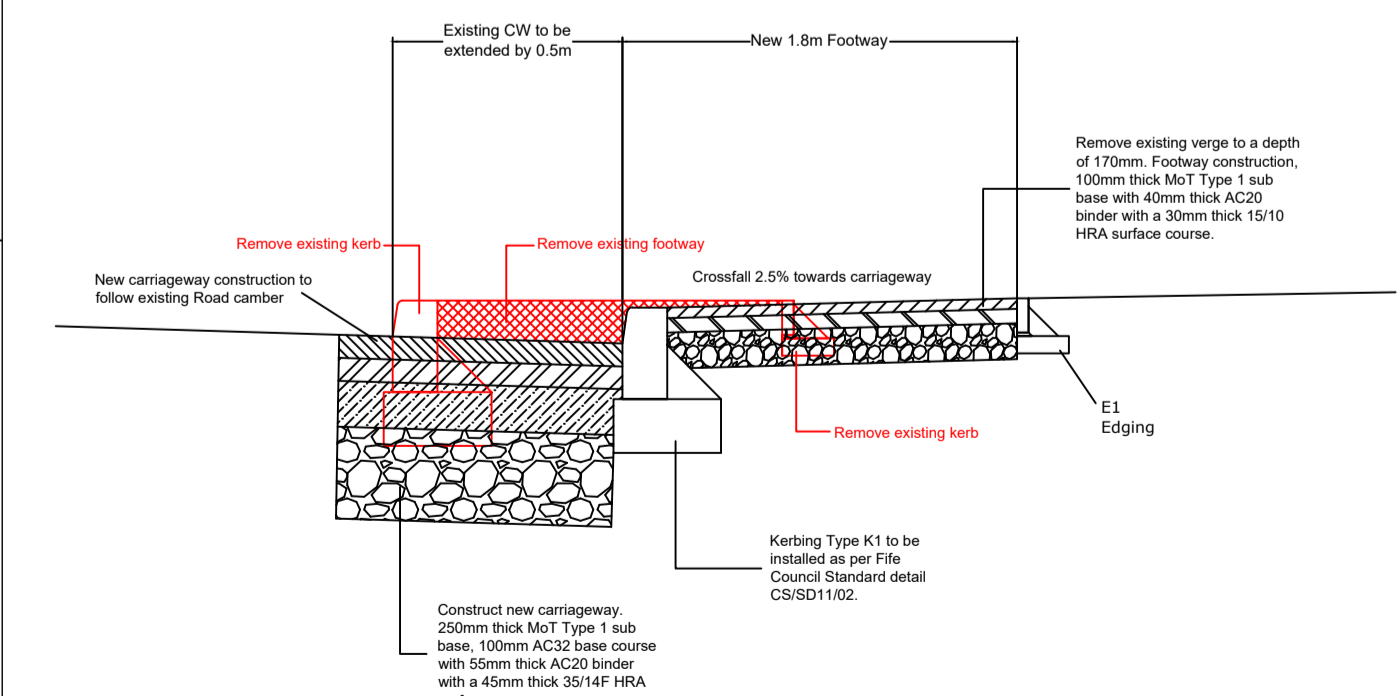

SECTION C - C

Reproduced by permission of Ordnance Survey on behalf of HMSO. © Crown copyright and database right [ 2015 ]. All rights reserved. Ordnance Survey Licence number 100023385.

REV	AMENDMENTS	BY	APPVD	DATE



**ASSETS, TRANSPORTATION & ENVIRONMENT**  
HEAD OF SERVICE - Ken Gourlay

TITLE:  
Anstruther Cycleway  
St. Andrews Road/CO-OP  
Shared Use Footway

DRAFT	X	TENDER	CONSTRUCTION	AS BUILT
DESIGNED	MB	DRAWN	MB	CHECKED
DATE: 07/03/18	SCALE: NTS @ A1	DRAWING No. 01/P30023/001		