
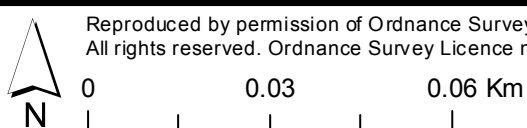


C19 Oakley Road Saline

Prepared By:

Created Date: 29 October 2021

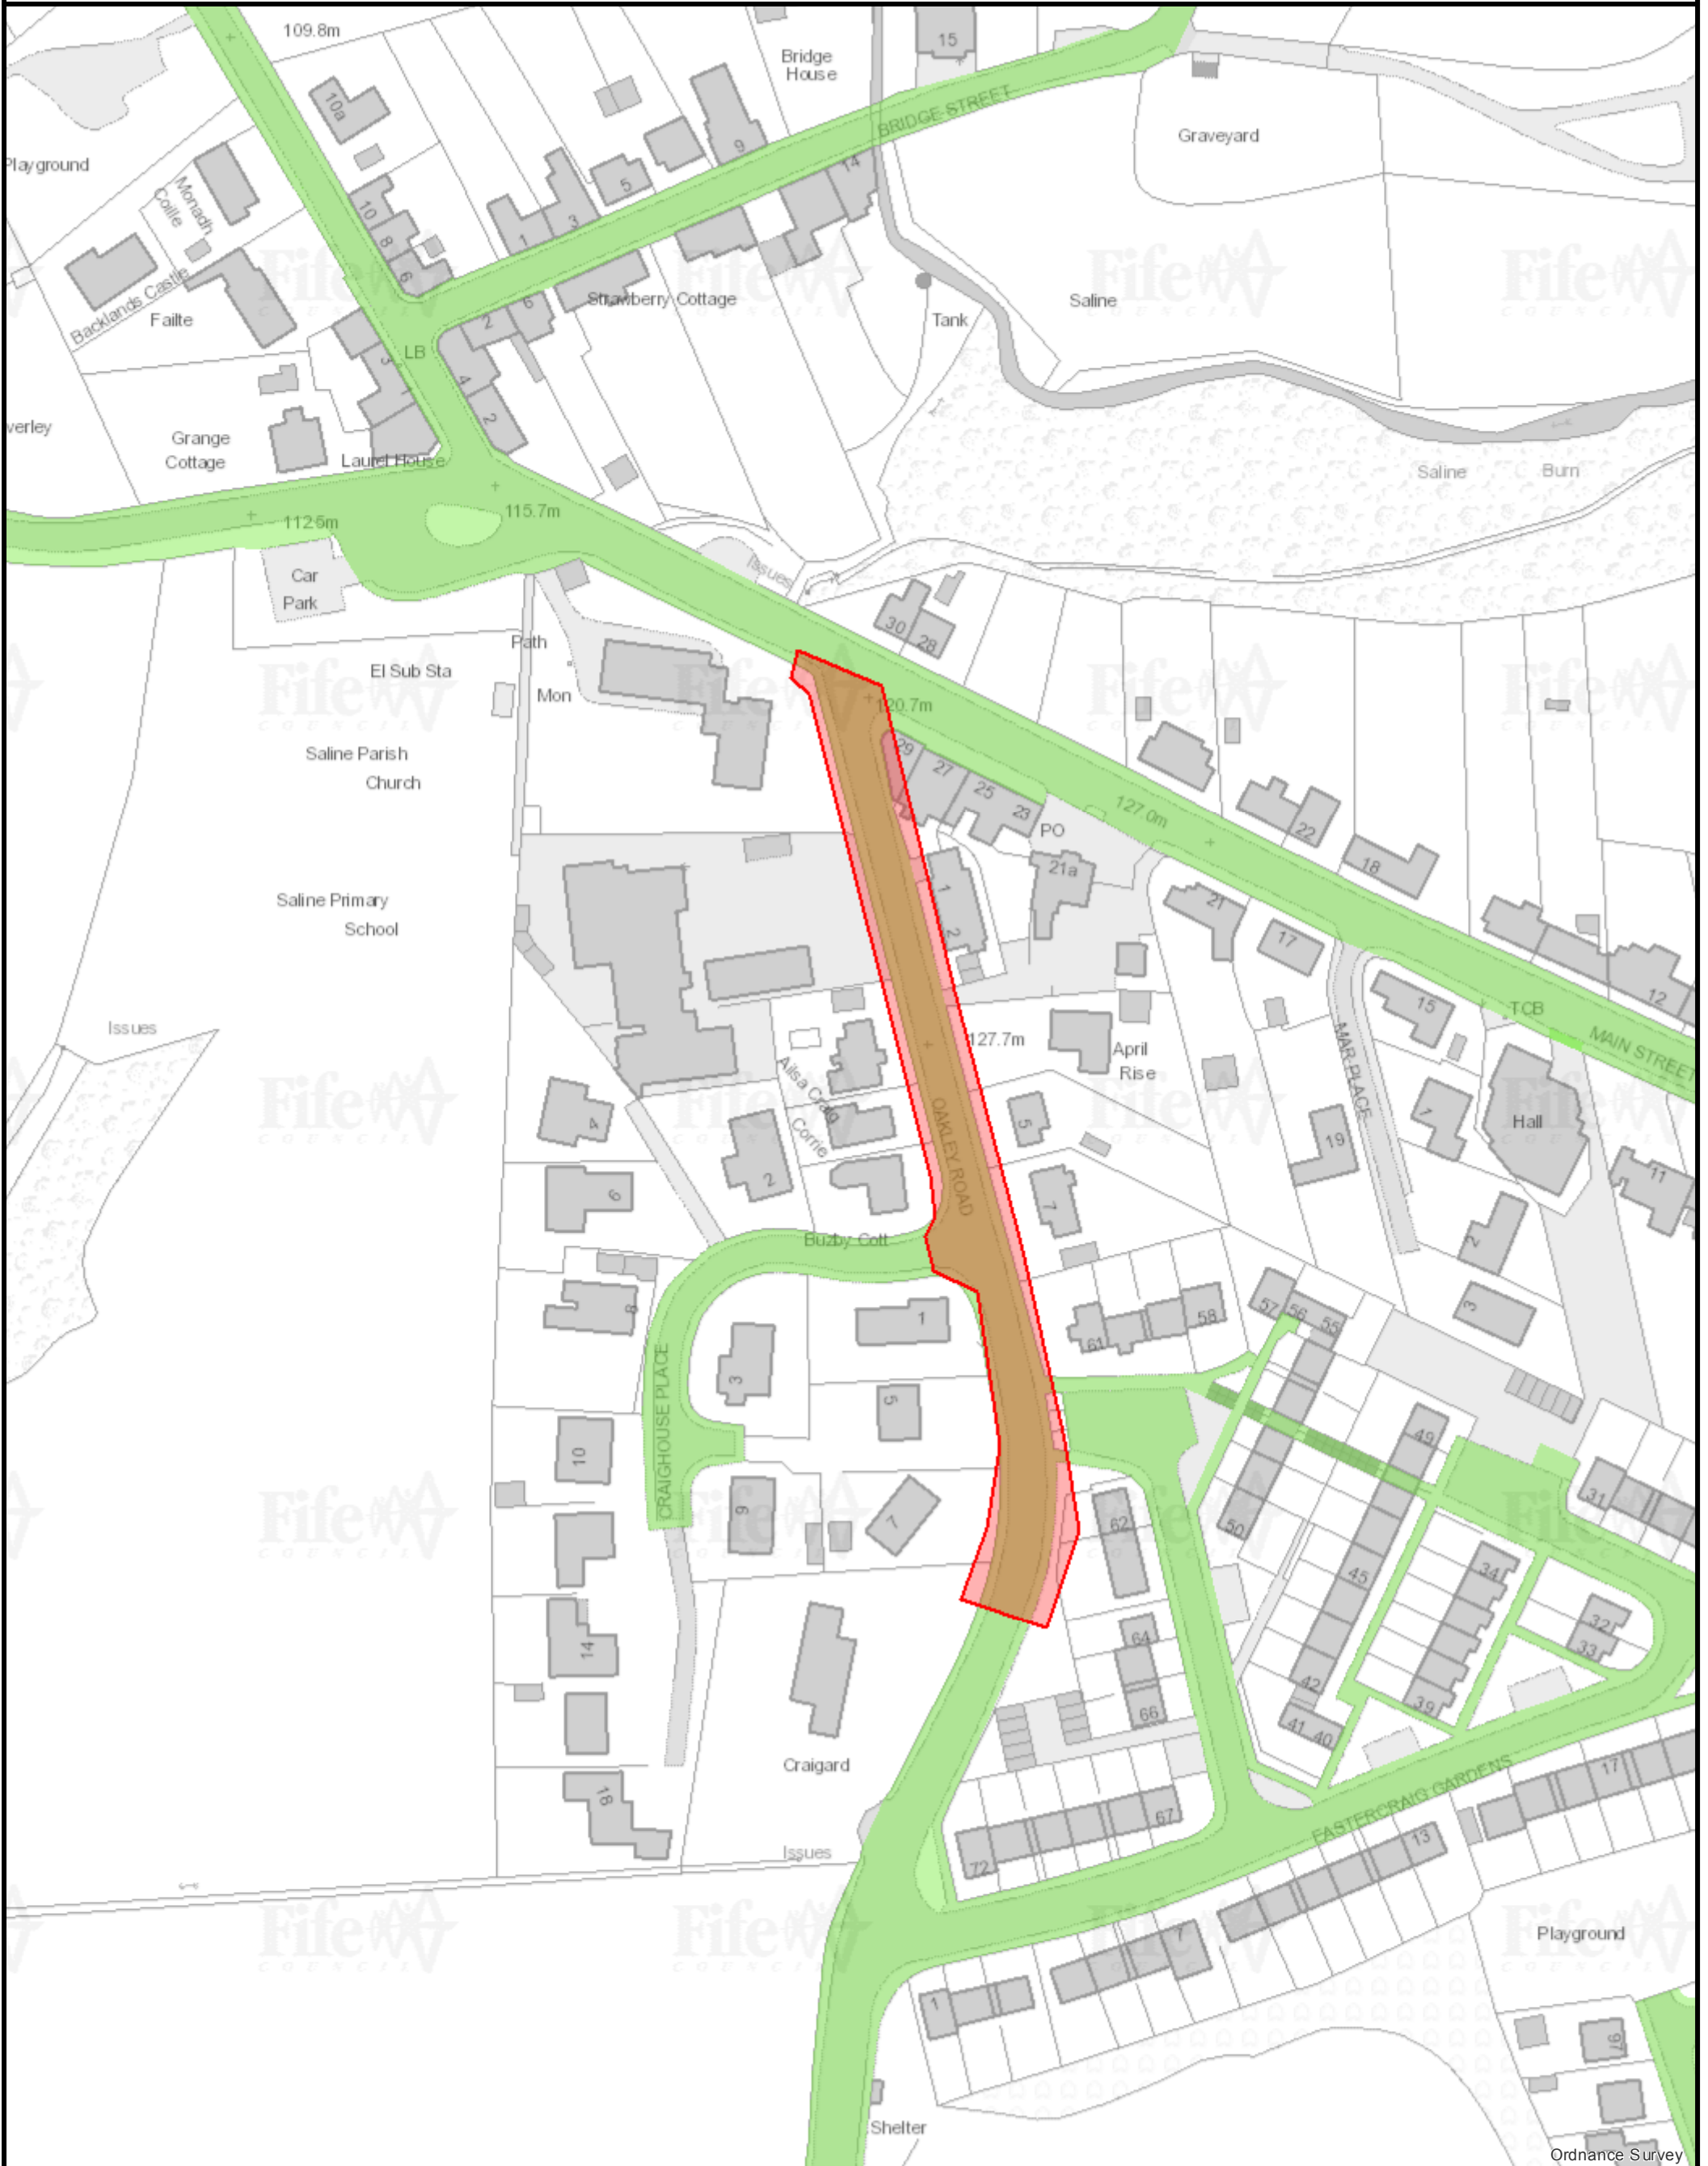

Reproduced by permission of Ordnance Survey on behalf of HMSO. © Crown copyright and database right 2021. All rights reserved. Ordnance Survey Licence number 100023385. Aerial Photography © copyright Getmapping.

