

Temporary No Waiting at any time

WHERE ? New Row, Dunfermline
From outside property no. 83 to outside property no. 87/89 –
West Side
AND
From outside property no. 103/105 to outside property no.
111/113 – West Side

Skibo Court, Dunfermline
From its junction with New Row to outside property nos. 1-
35 – Both Sides


WHEN ? From 9am on Wednesday 9th September 2026 to 6am on
Saturday 12th September 2026.

WHY ? To allow Scottish Water works to be carried out in safety.

WHO ? Contraflow are responsible for these works and can be
contacted as follows:

Project Engineer: 01236 862 400



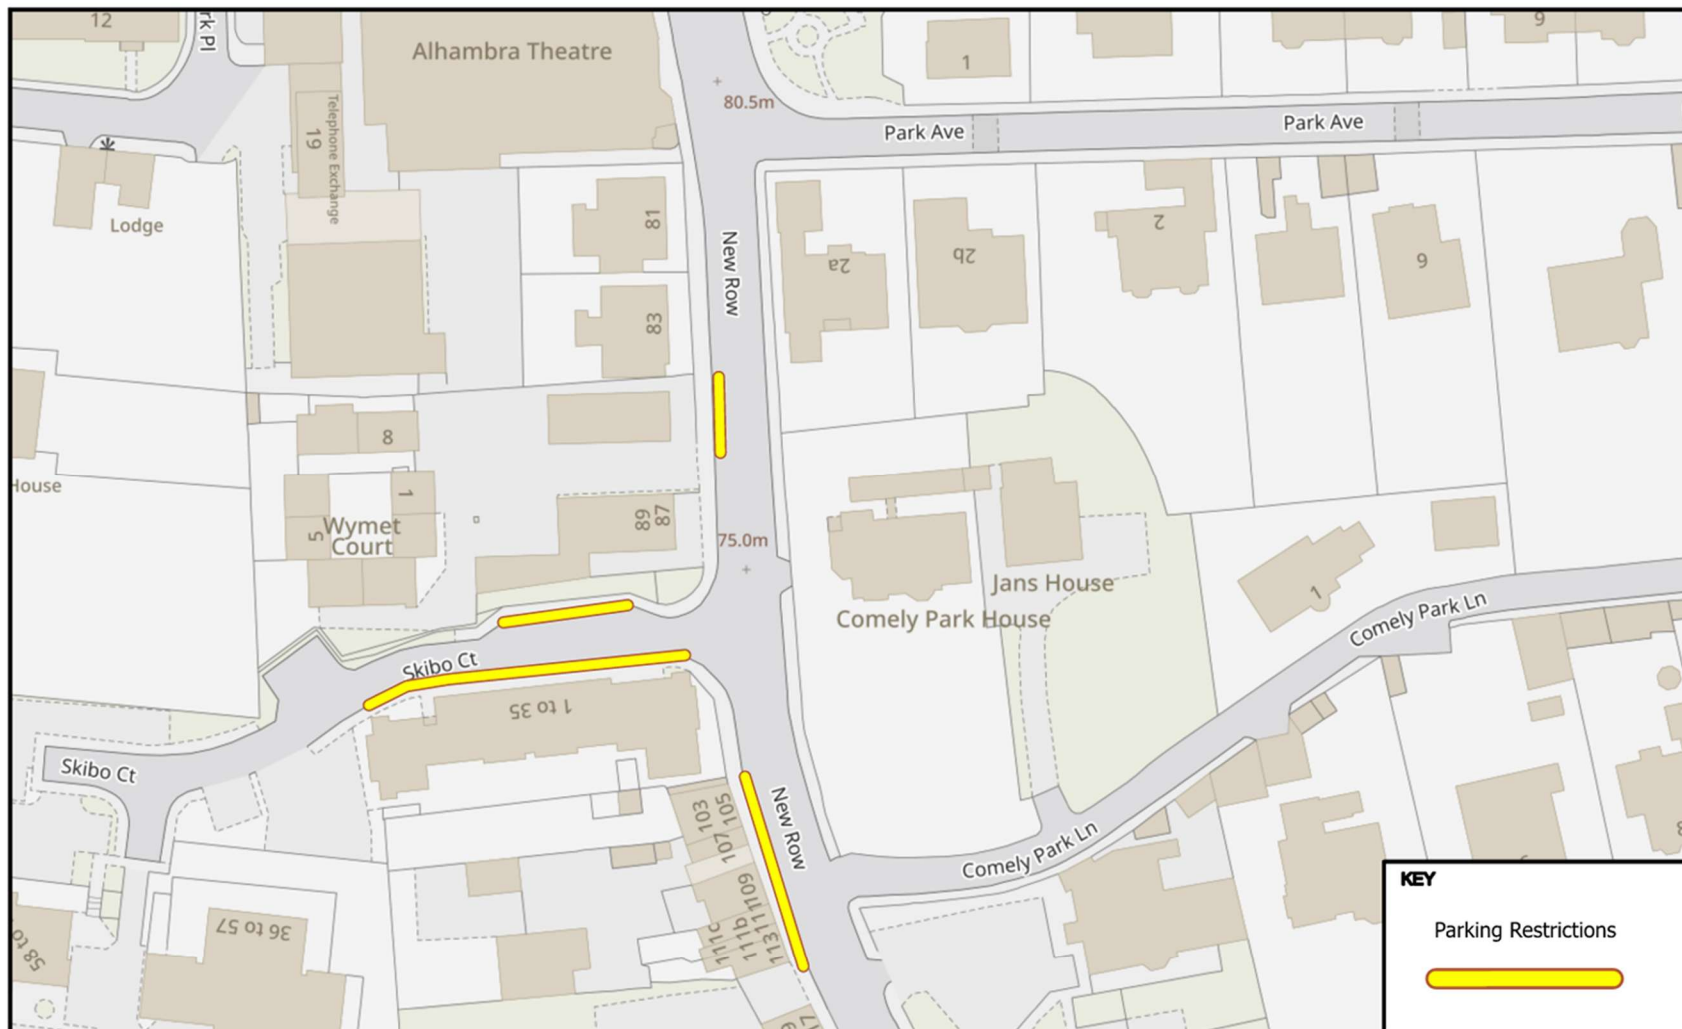

KEY

Parking Restrictions

© Crown copyright and database rights 2026.
Ordnance Survey 100023385
Aerial Photography © copyright Getmapping.

N
Scale: 1:902

Skibo Court-New Row, Dunfermline

Prepared By: BAZ
Service: Roads & Transportation

