



CHURCH STREET

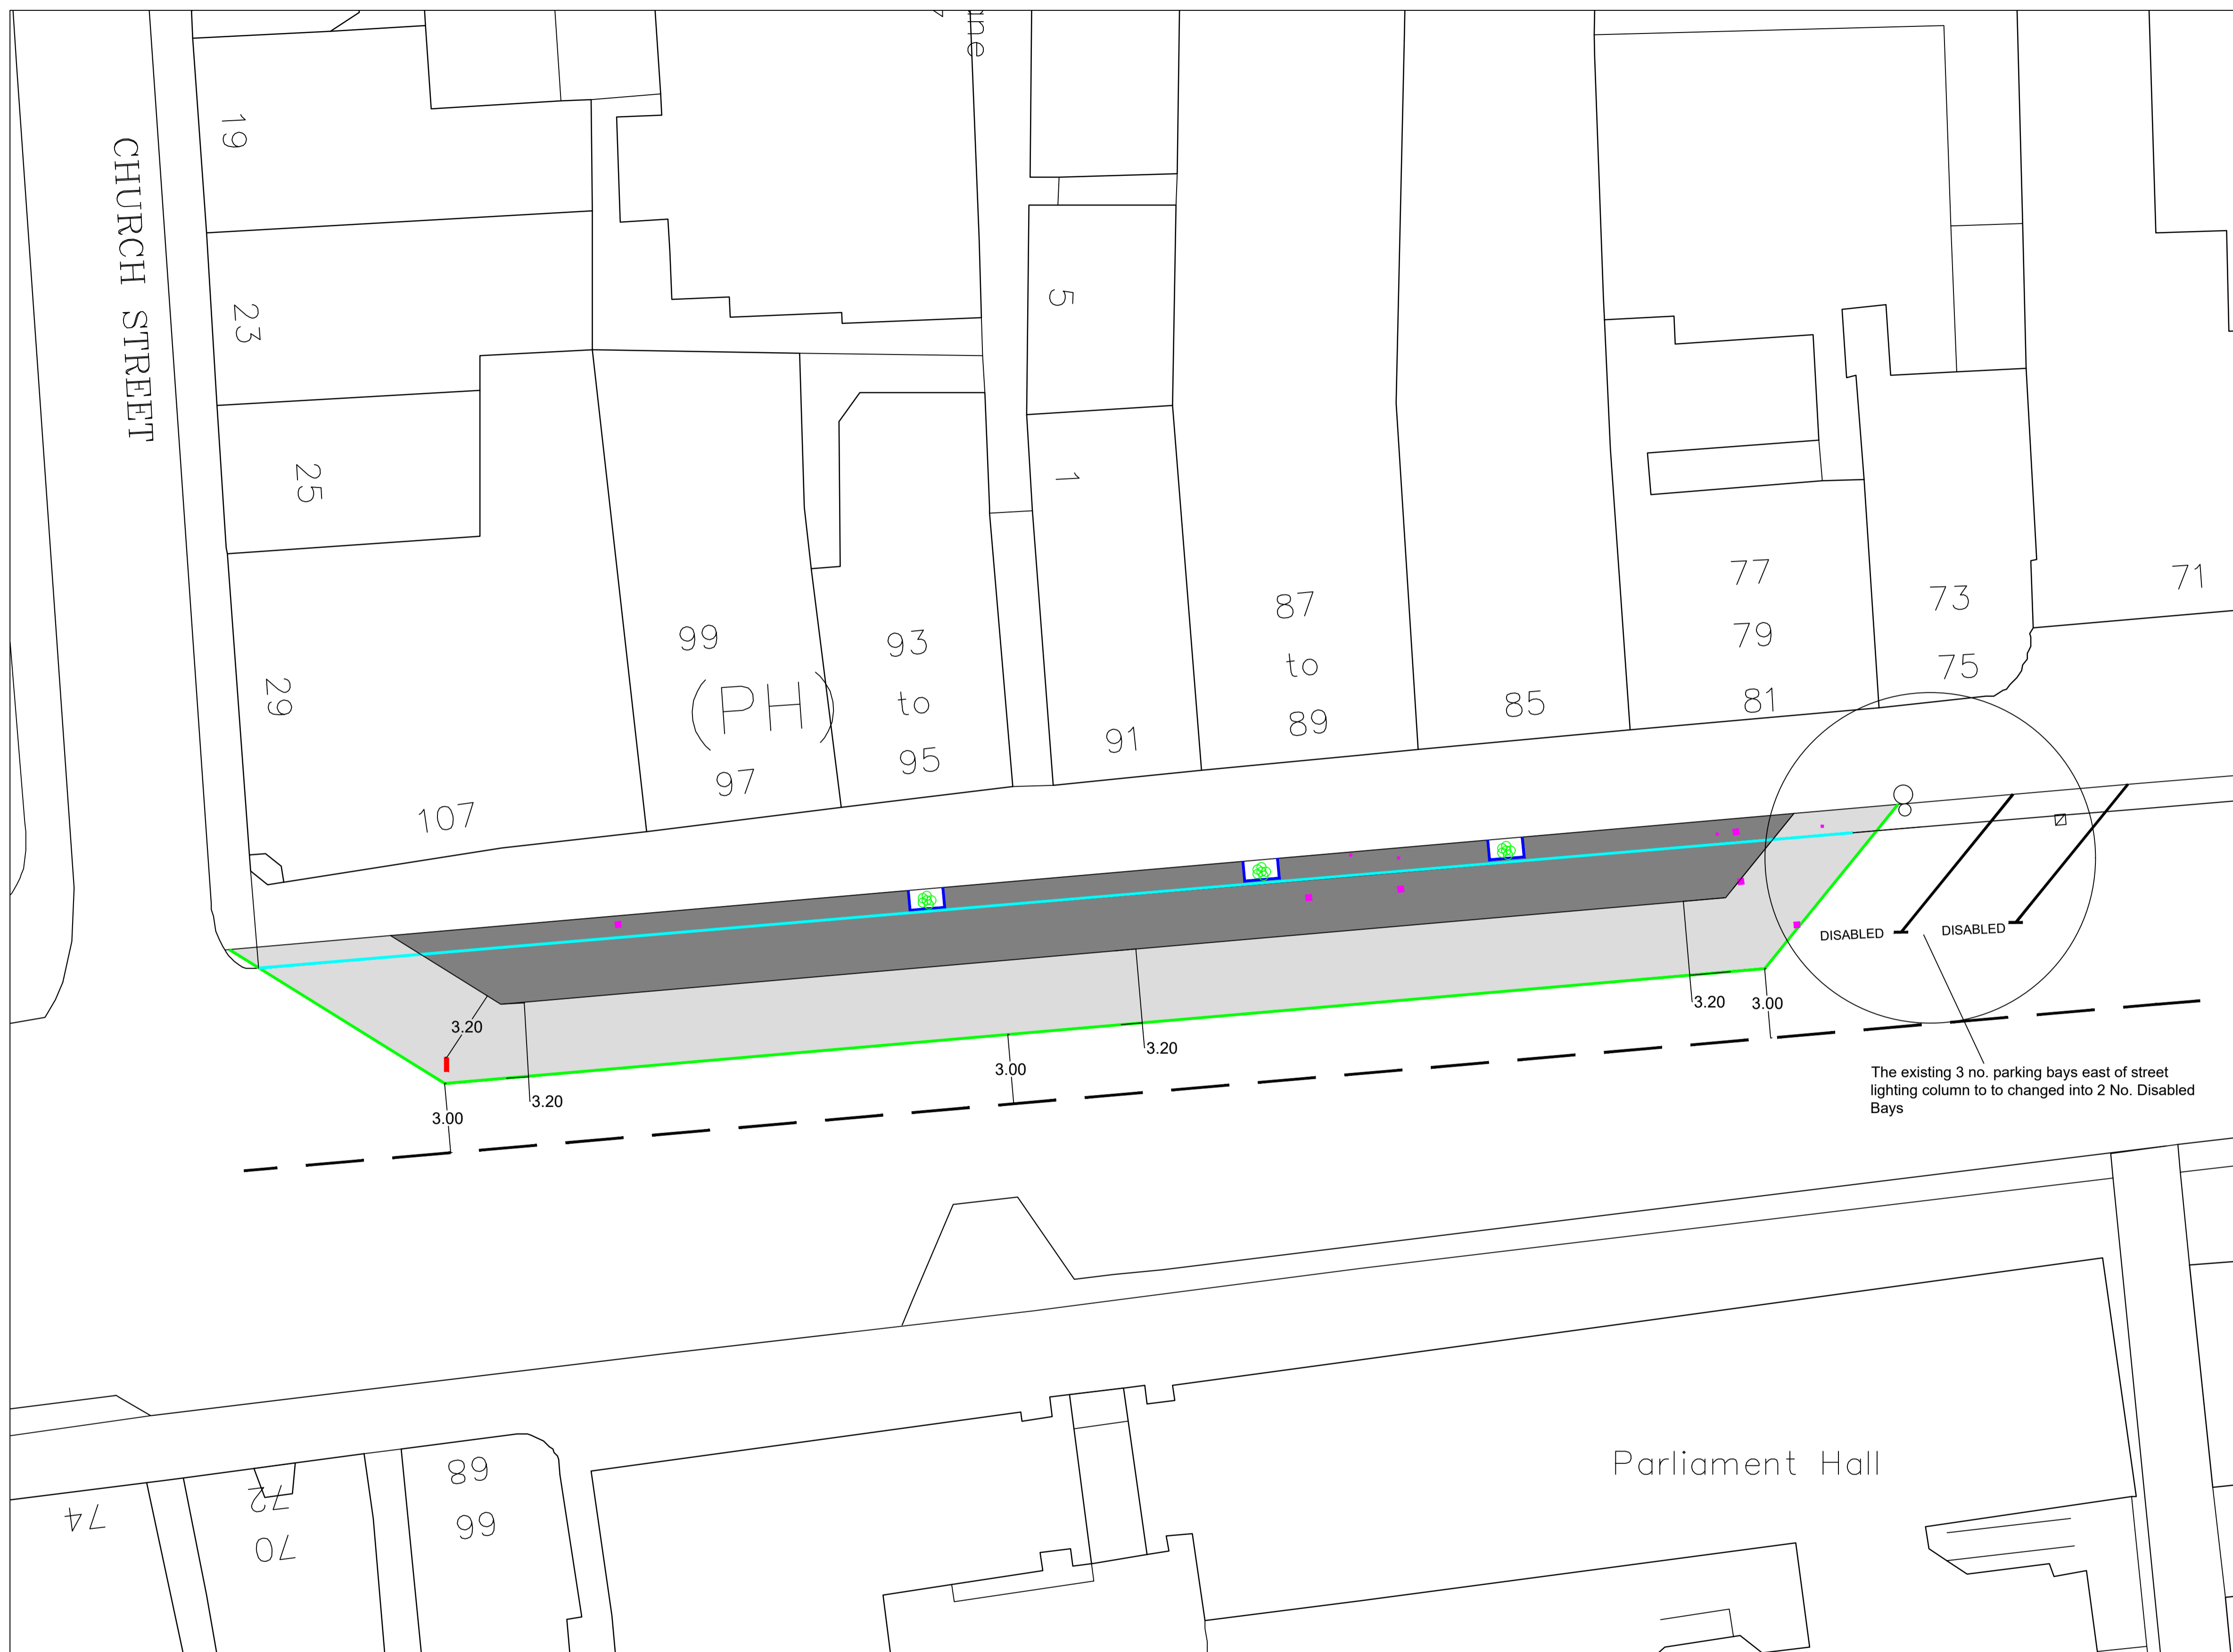

- Iron Work to be re-set to new levels.
- Area for Businesses.
- Area for Pedestrians 3.2m wide. Outside edge of pedestrian footway to be measured from centre line of carriageway leaving a 3m wide running lane for east bound traffic.
- Edger (50x100mm)
- Drainage Channel.
- Existing Gully
- Edging kerbs around tree pits
- Existing Street Lighting Column
- Bollard with Keep Right Arrow (Glasdon Sign Master or similar approved. Bolt down fixing)

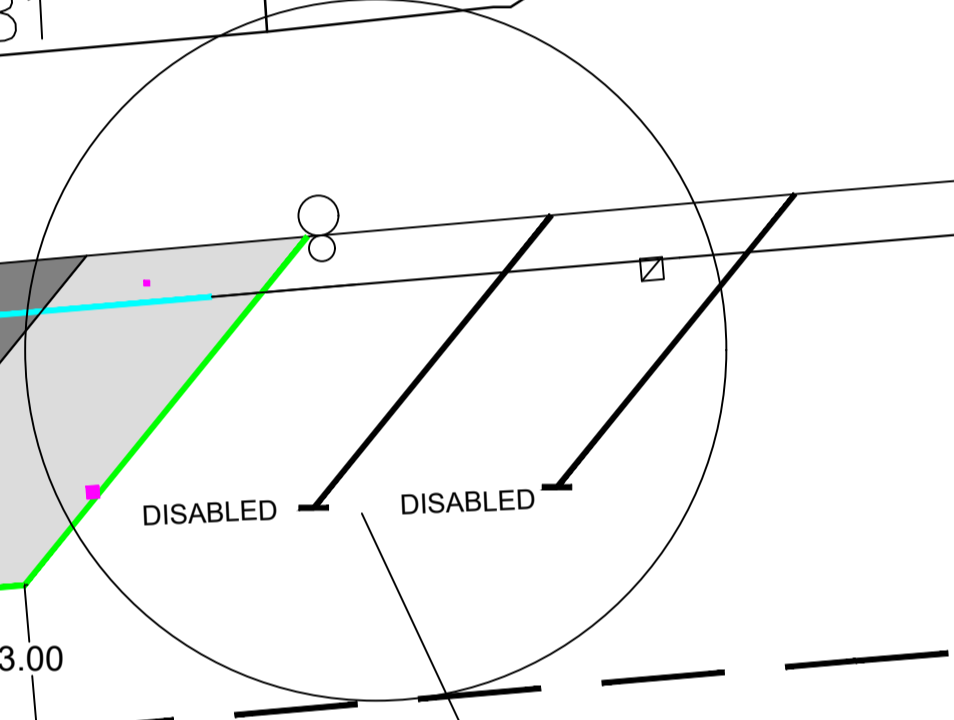

The existing 3 no. parking bays east of street lighting column to to changed into 2 No. Disabled Bays

Parliament Hall

REV	AMENDMENTS	BY	APPVD	DATE



ASSETS, TRANSPORTATION & ENVIRONMENT
HEAD OF SERVICE - Ken Gourlay

TITLE:
SOUTH STREET
SPACES FOR PEOPLE

DRAFT	TENDER	CONSTRUCTION	AS BUILT
DESIGNED MB	DRAWN MB	CHECKED	APPROVED
DATE: 03/11/20	SCALE: NTS @ A	DRAWING No.: 01/P60094/500/001	