



BO4 - The Criterion, Zizzi, Zest, The Canny Soul

A

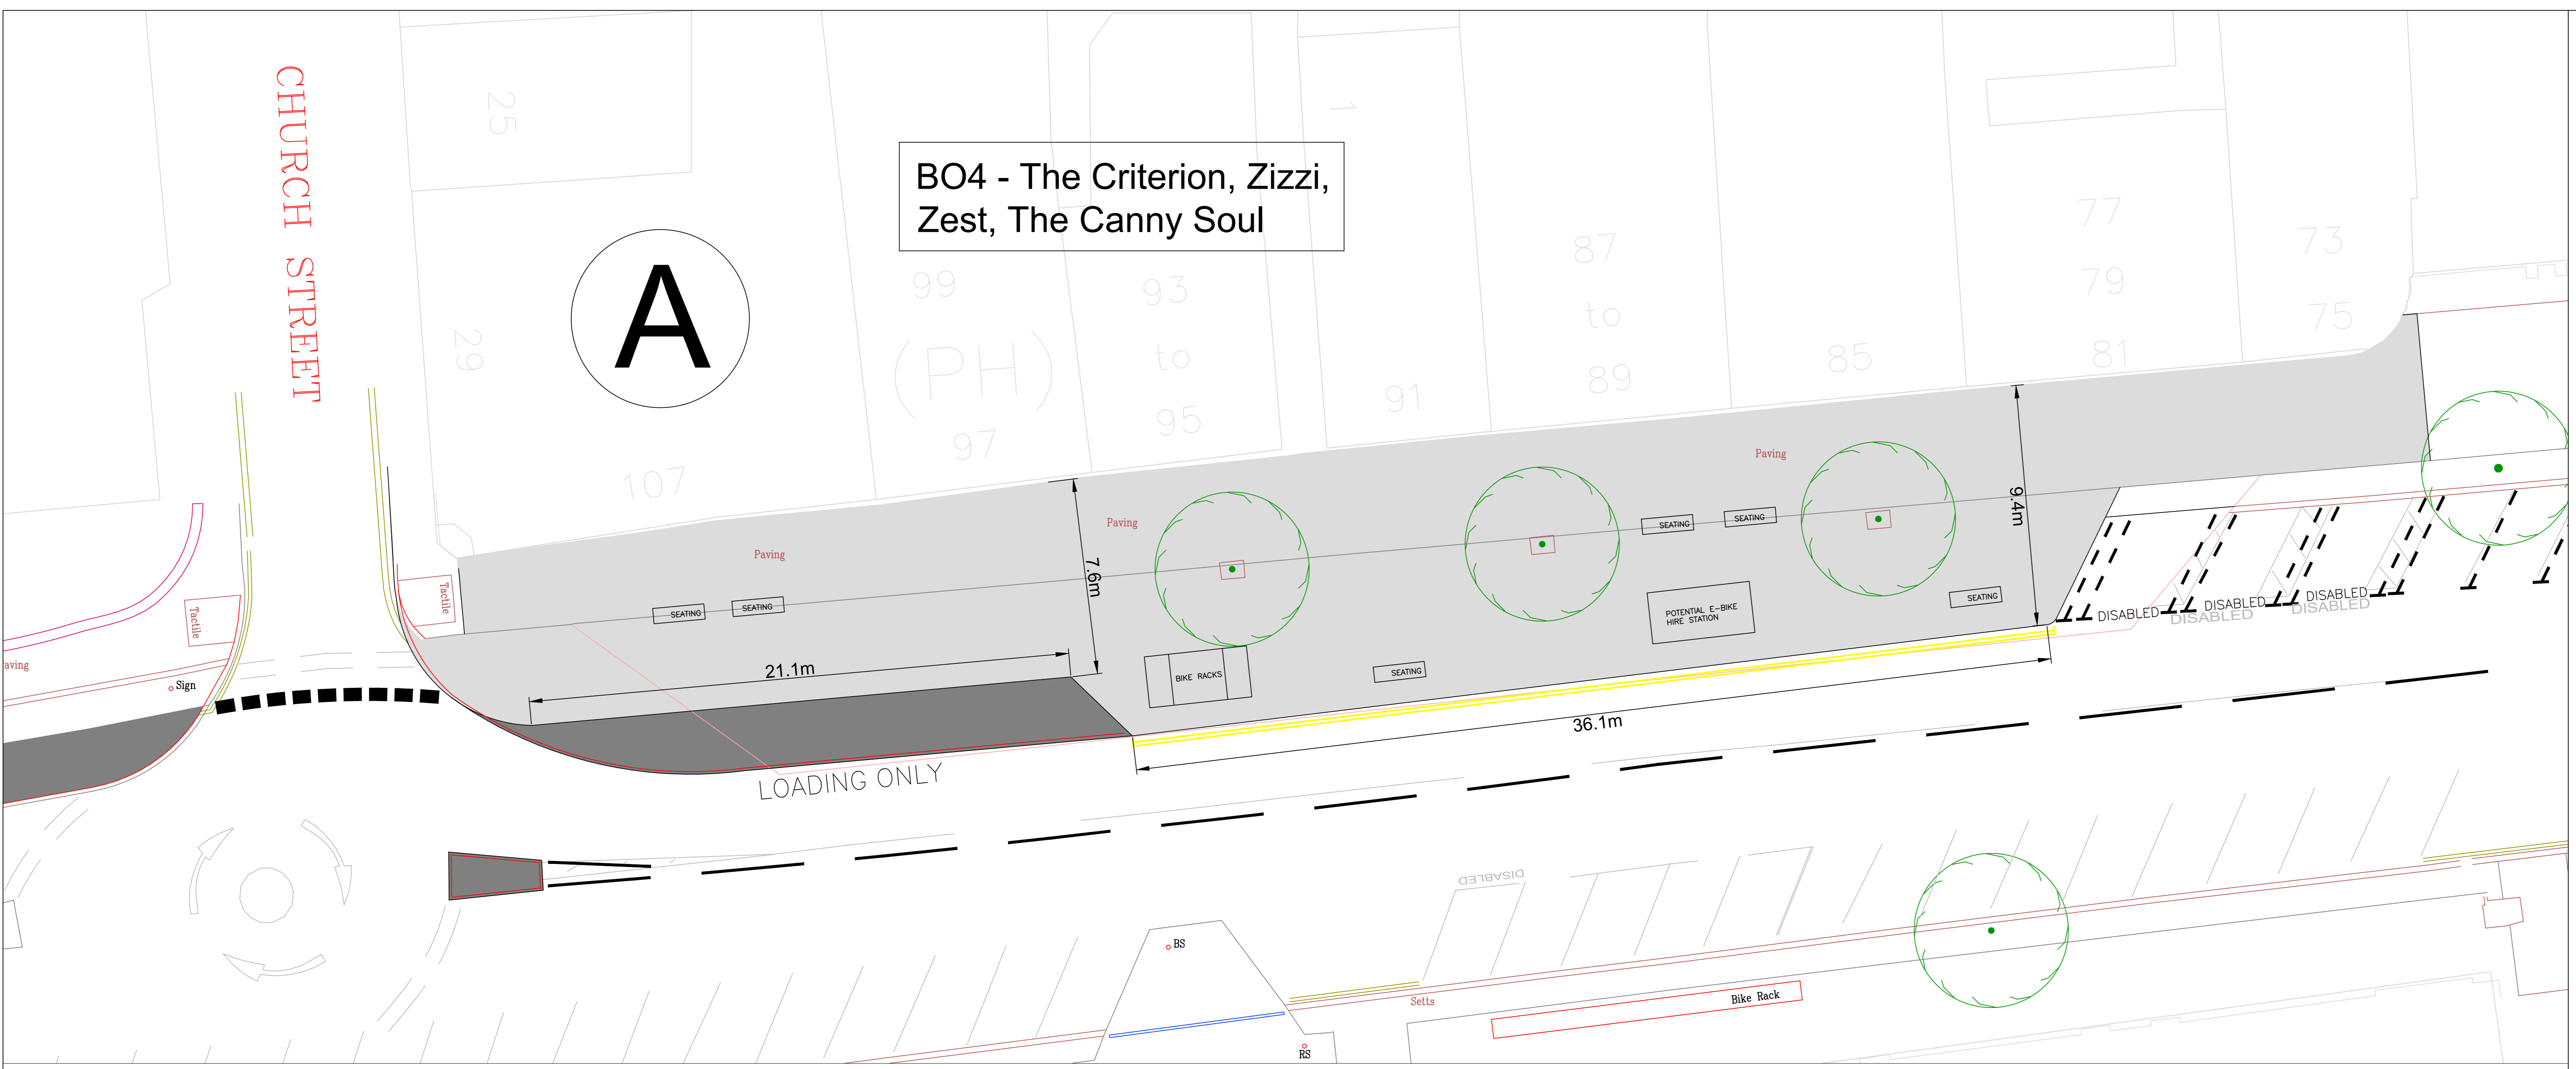

BO4 - The Criterion, Zizzi, Zest, The Canny Soul

B

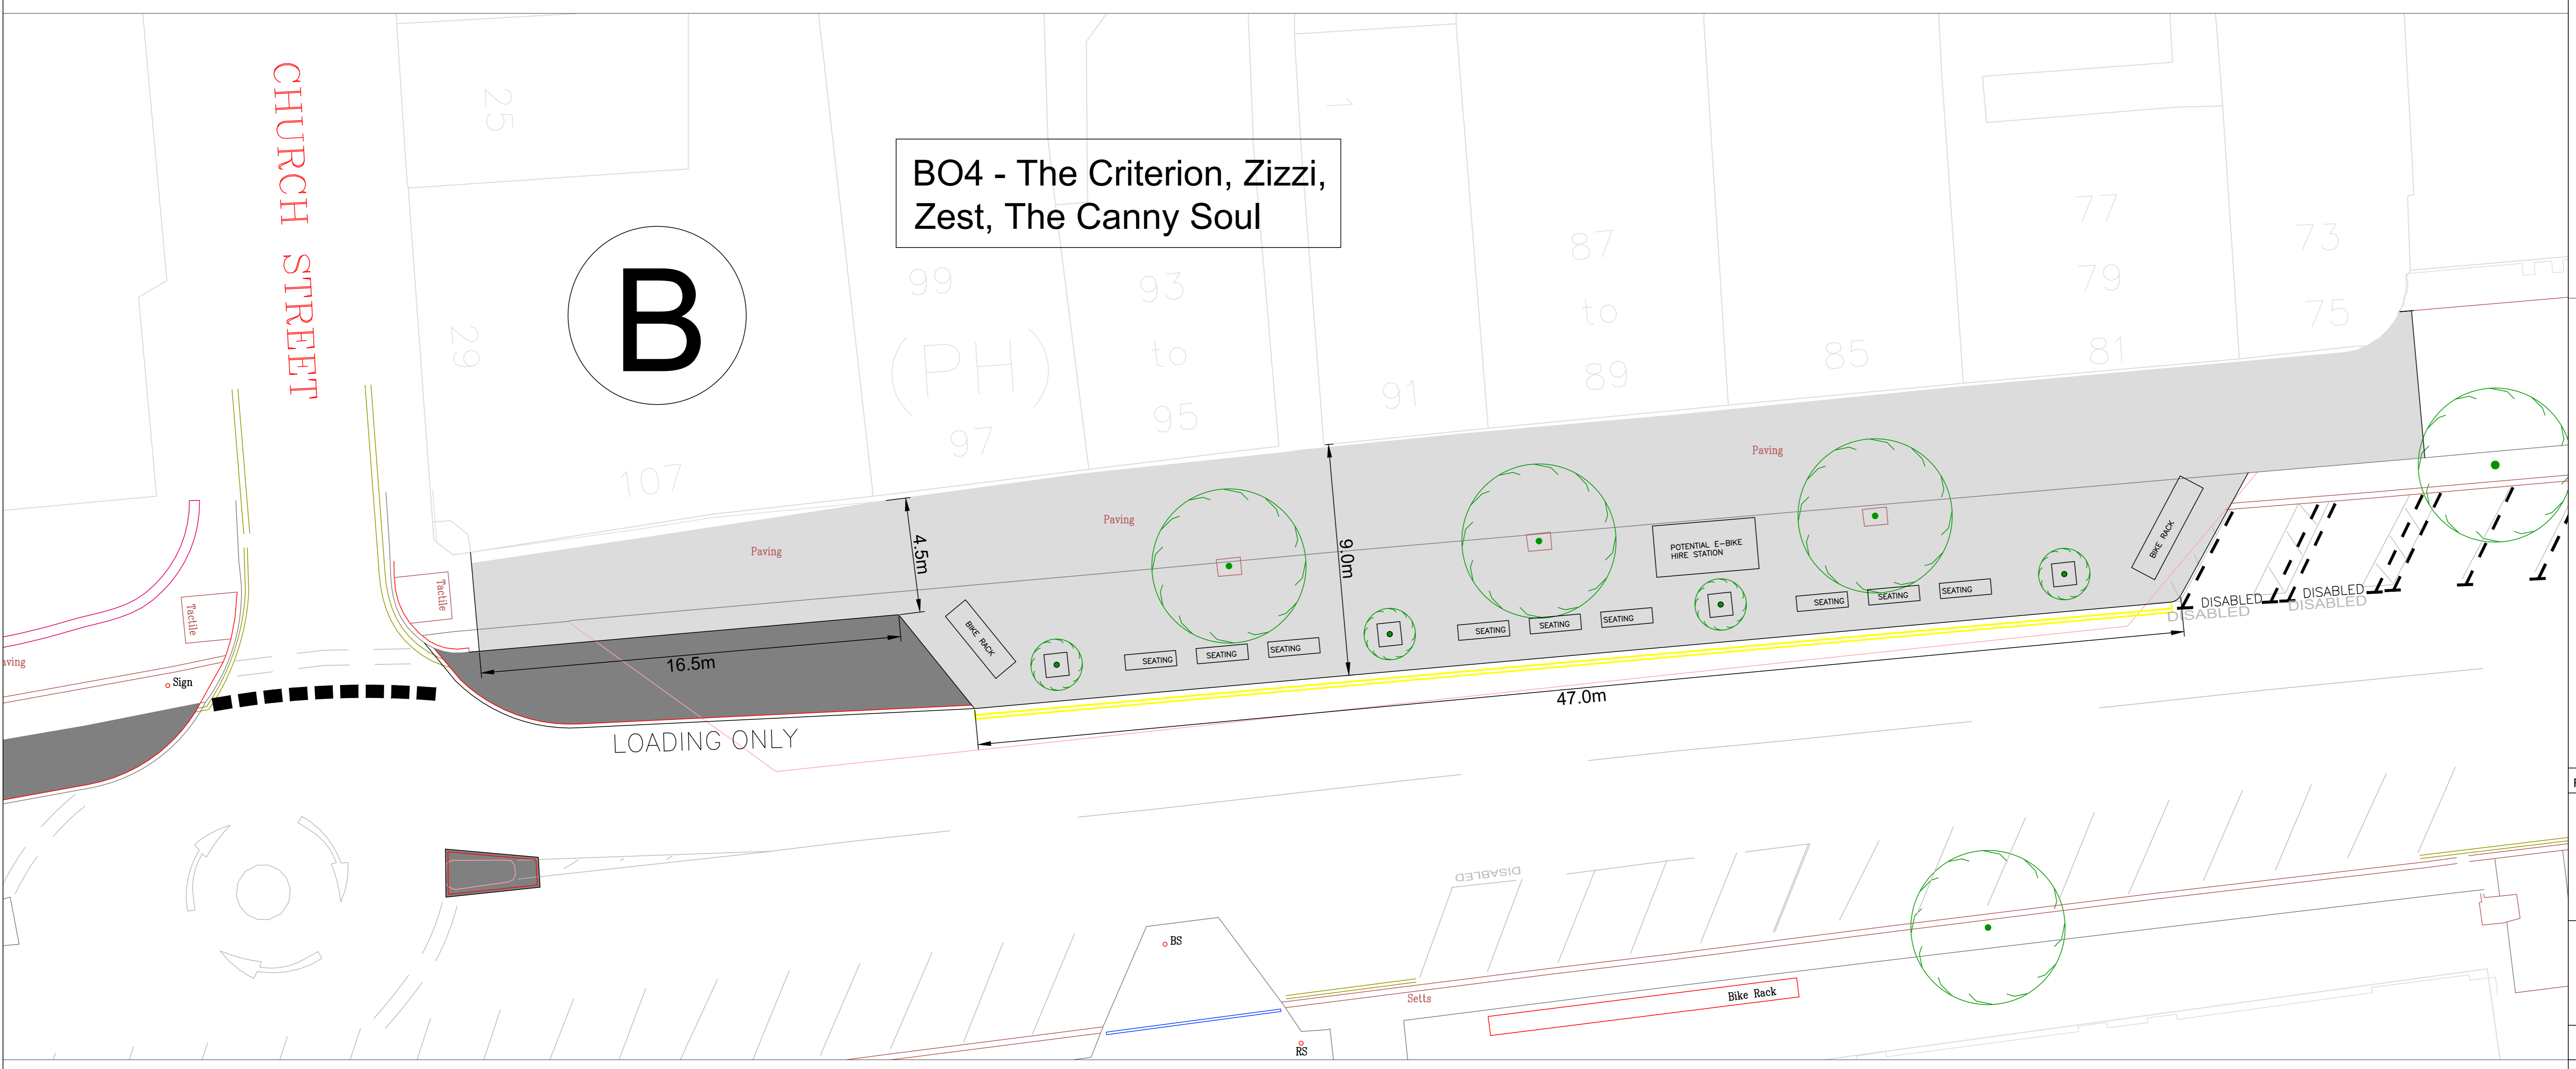

LEGEND

- EXTENT OF TEMPORARY BUILD-OUT
- Caithness Paving Slabs / Whin Stone Kerbs  
Pattern to be laid as per existing layout
- Concrete Slab Footway Area / Whin Stone Kerbs  
Use slabs removed from B04 to match existing
- Sawn Granite Setts
- PB Proposed Phone Box Location
- Proposed New Tree Location  
Cast iron tree protection grilles
- PM Parking Meter  
- 4 no. to be relocated
- BIKE RACK Sheffield Cycle Stand Hoops  
- 5 no. stainless steel
- SEATING Traditional Timber Bench / Seat  
- bolt down ground fixing

NOTES -

1. Proposed alterations / additional road markings are indicated in bold
2. New Zebra Pedestrian Crossing indicative layout shown
3. South Street has 12 Existing Disabled Bays
  - Option A gives an increase of 5
  - Option B gives an increase of 1 with a reduction of 2 standard car spaces

REV	AMENDMENTS	BY	APPVD	DATE

**Fife** COUNCIL **ROADS & TRANSPORTATION SERVICES**  
HEAD OF SERVICE - John Mitchell

TITLE: SOUTH STREET, ST ANDREWS  
BUILD-OUT 4 - Church Street

DRAFT	X	TENDER		CONSTRUCTION	AS BUILT
DESIGNED	PS	DRAWN	PS	CHECKED	APPROVED
DATE:	SEPT '23	SCALE:	@ A 0	DRAWING No: South Street FW 003	